


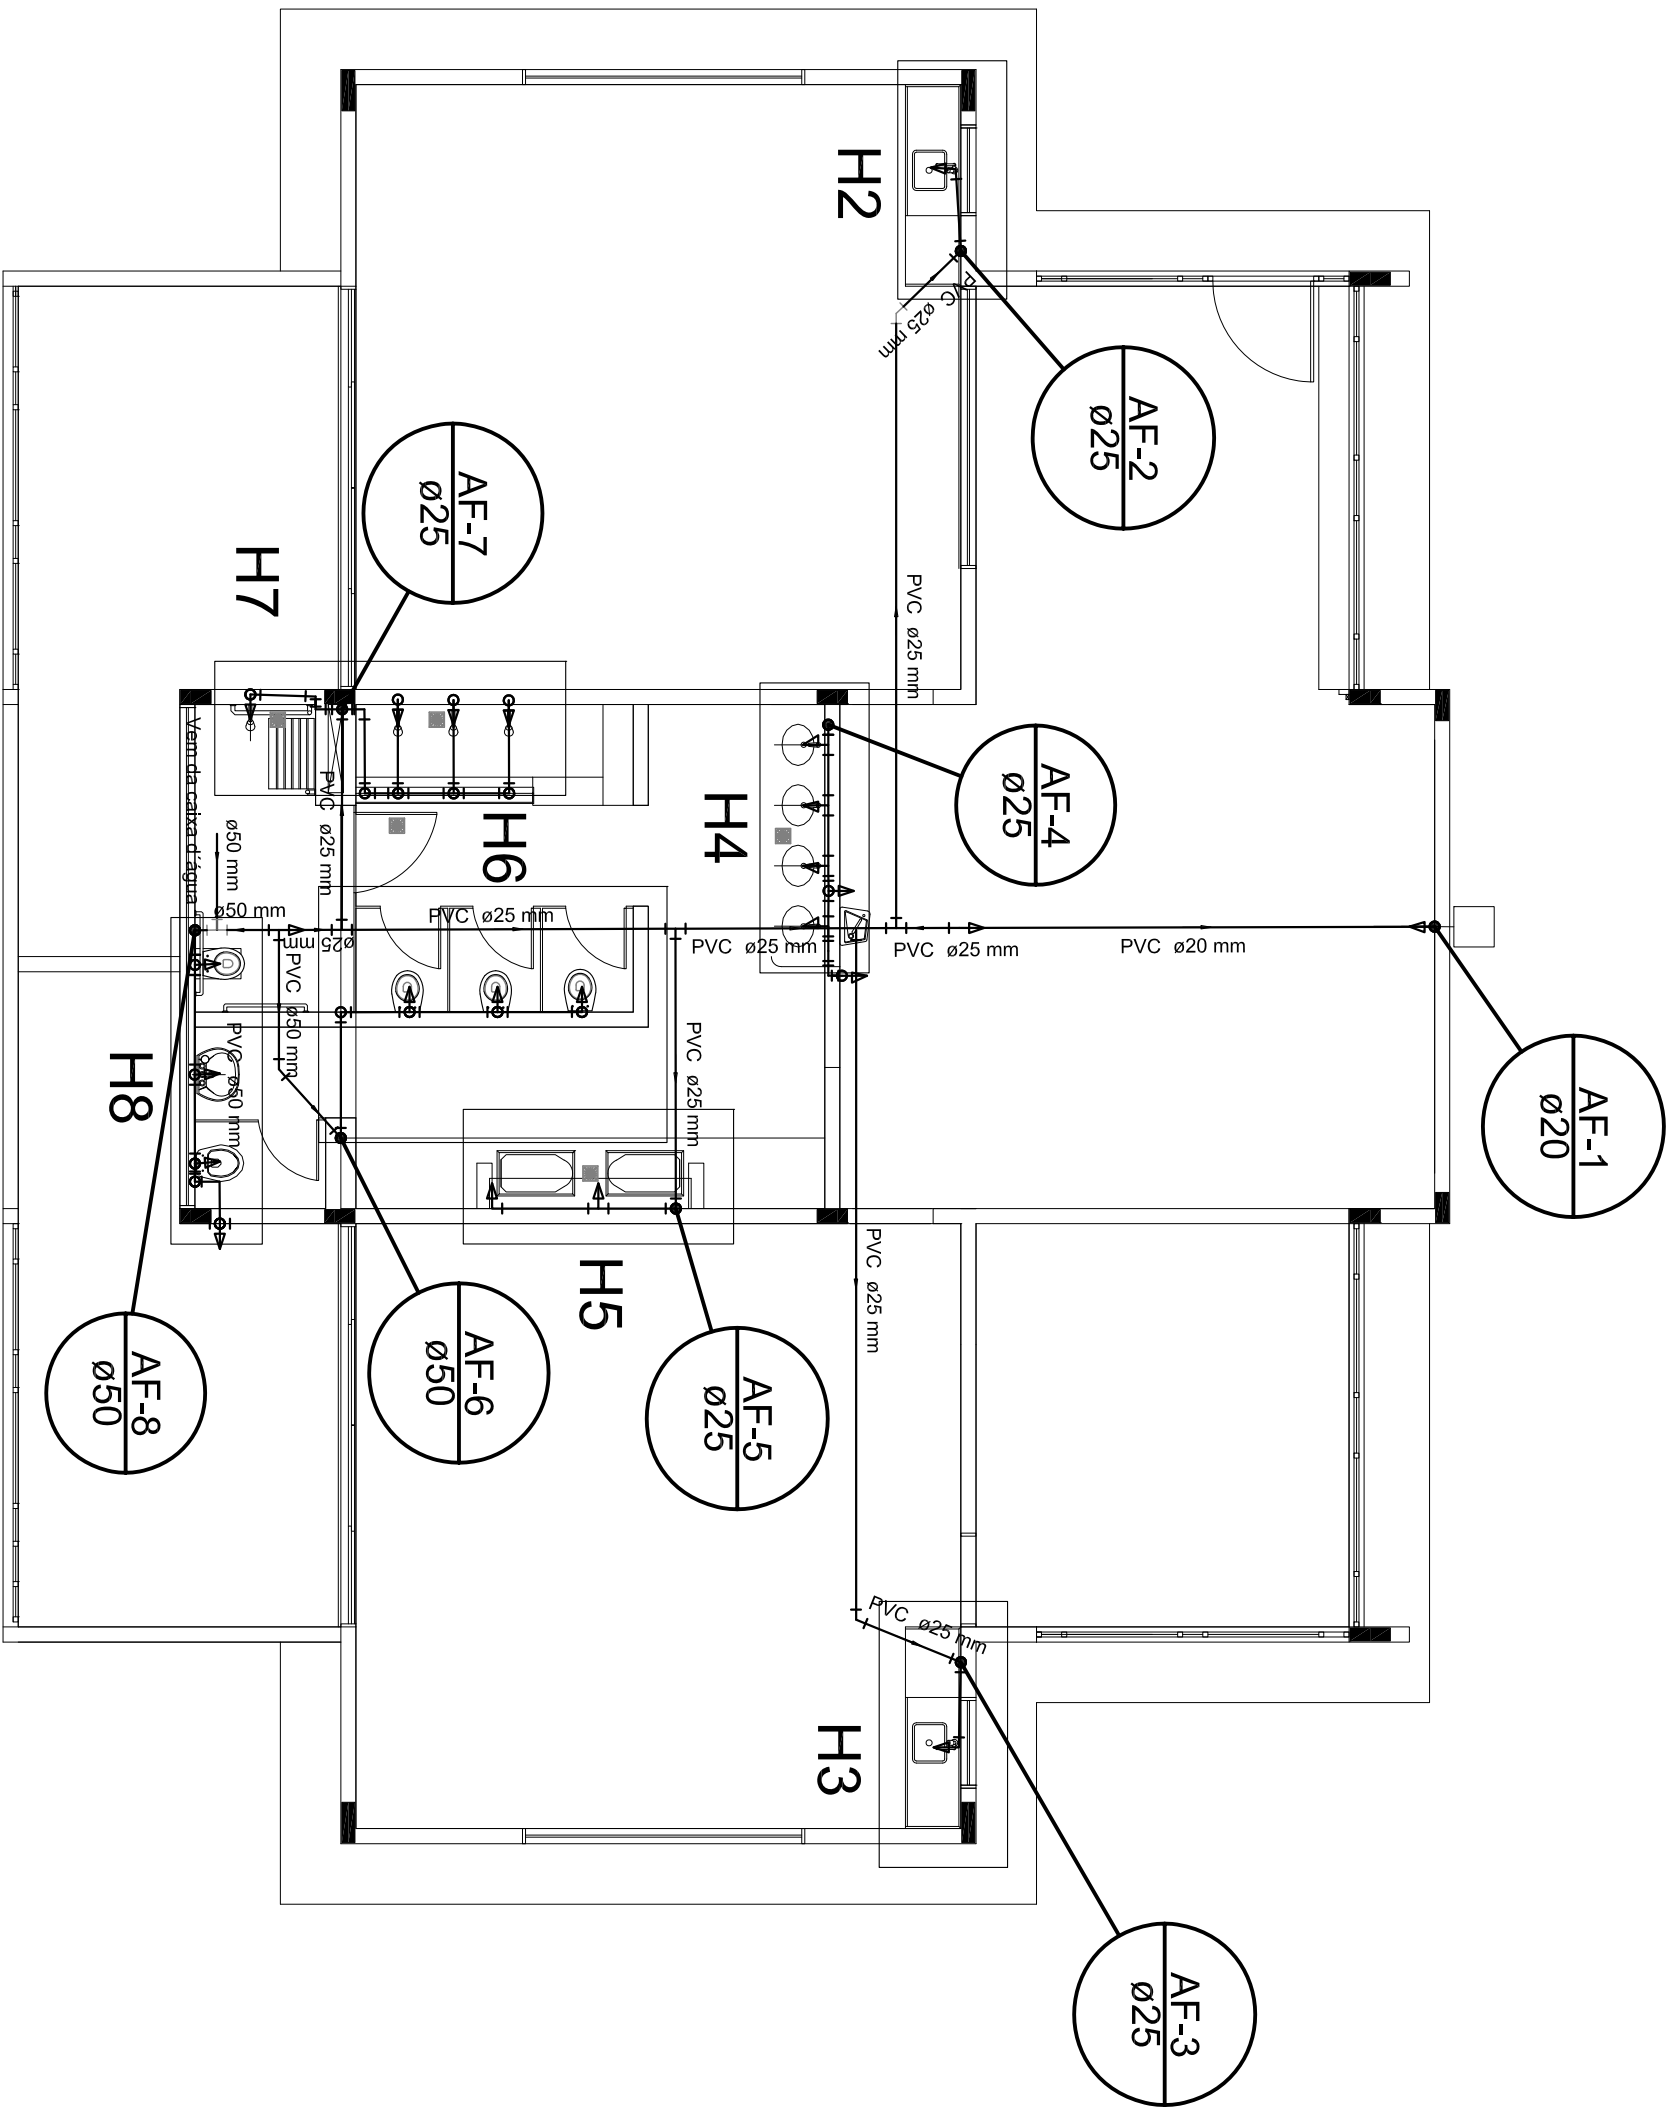

1 PLANTA BAIXA
ESCALA 1/75

Legenda	
	Registro bruto gaxeta ABNT cPVC soldavel - RG
	Registro de chuveiro branco - RP
	Registro de gaxeta/canopla cromada cPVC soldavel - RG
	Valvula de descarga cPVC soldavel - VD