
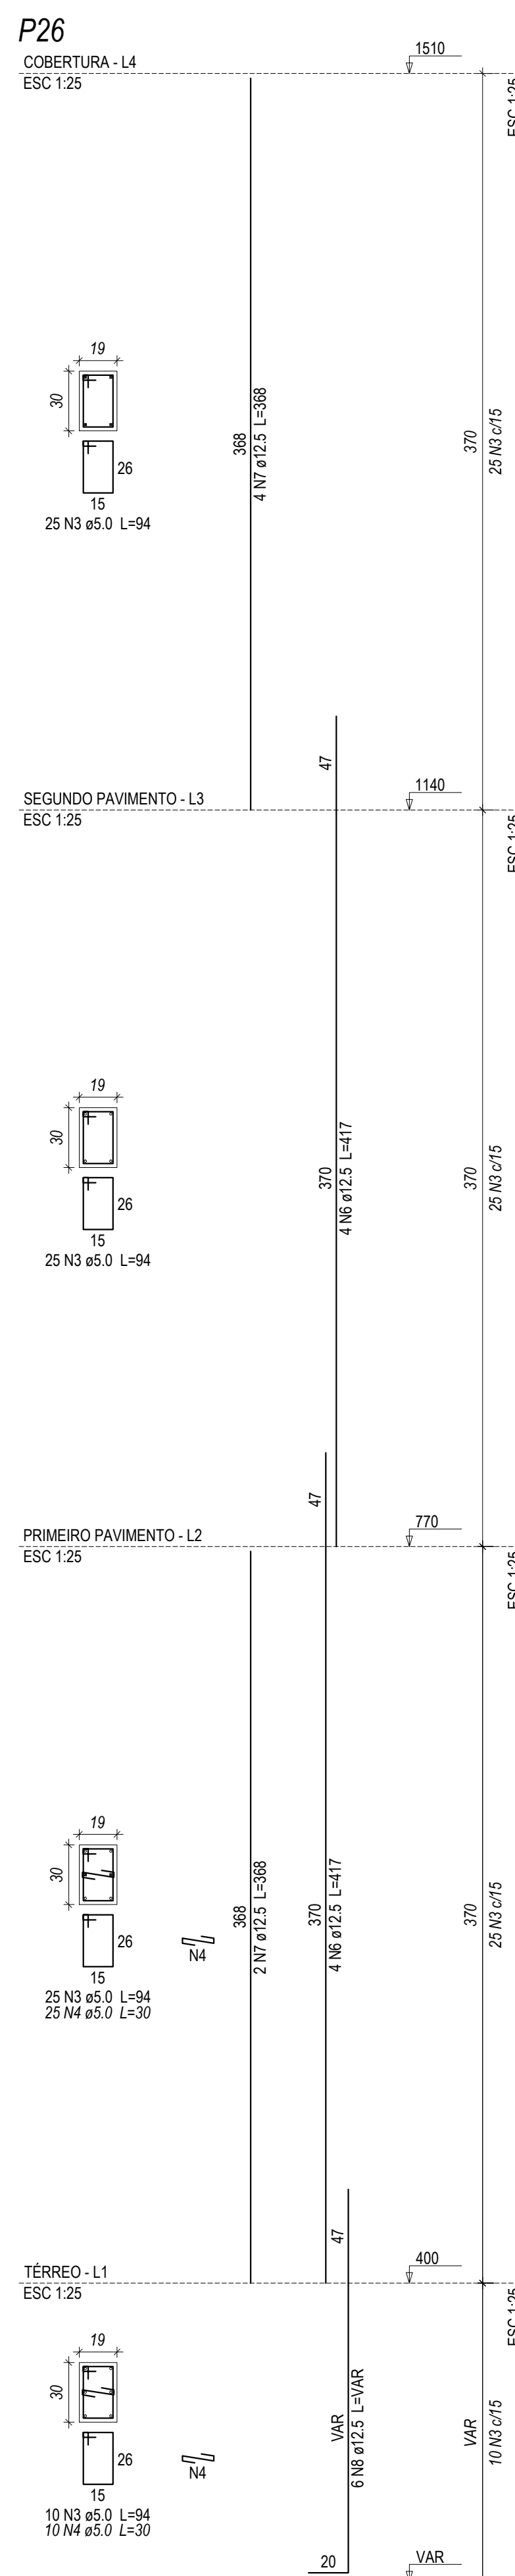
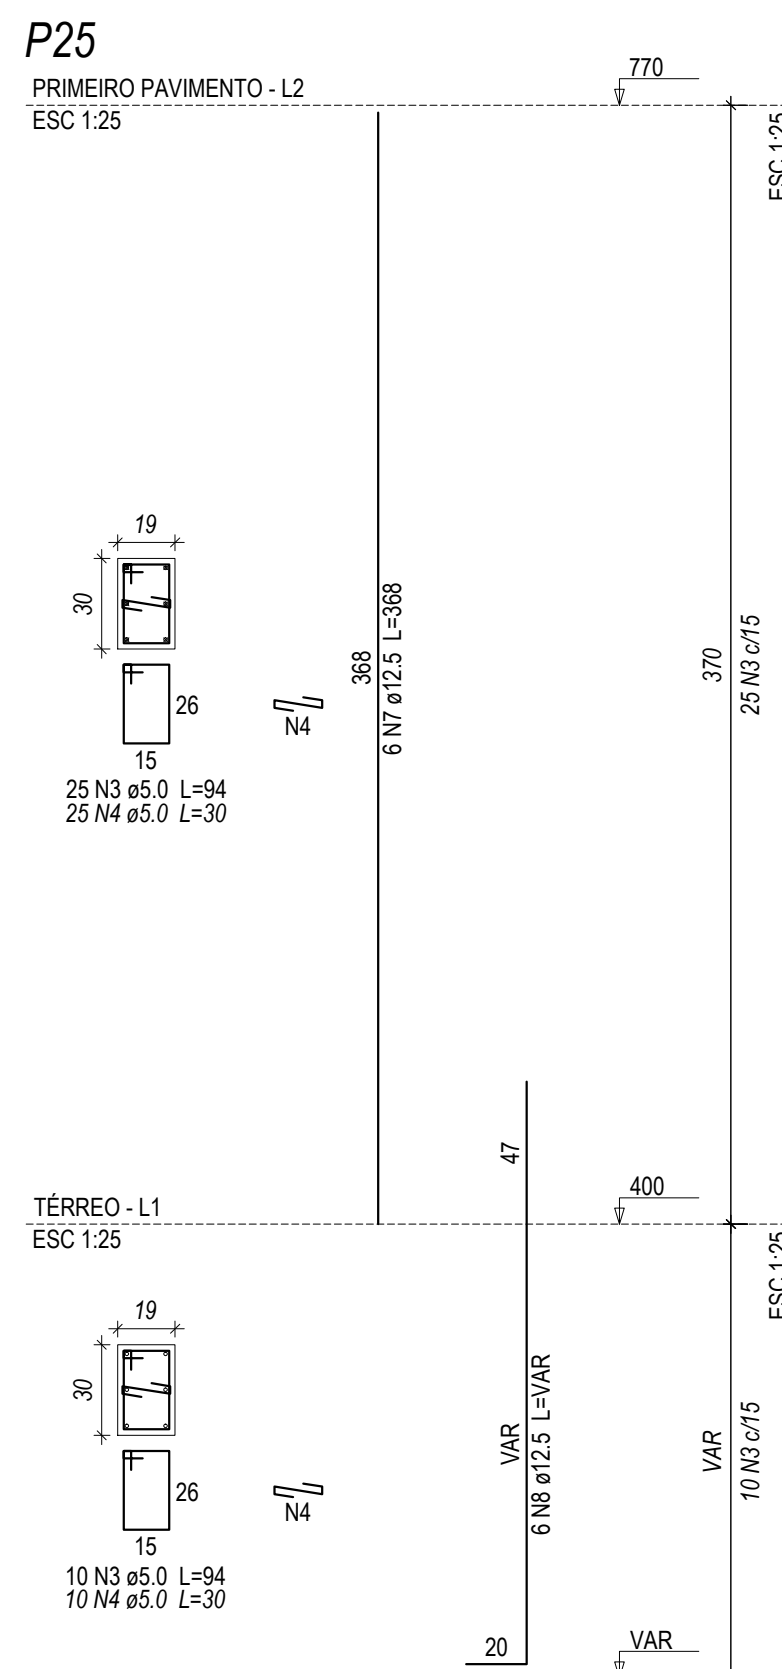
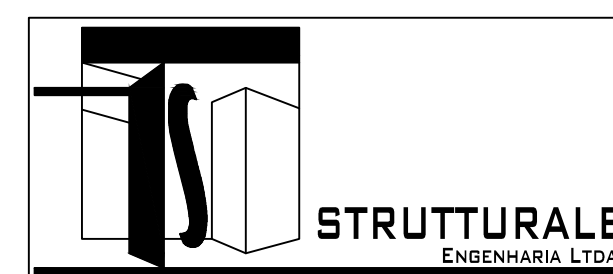
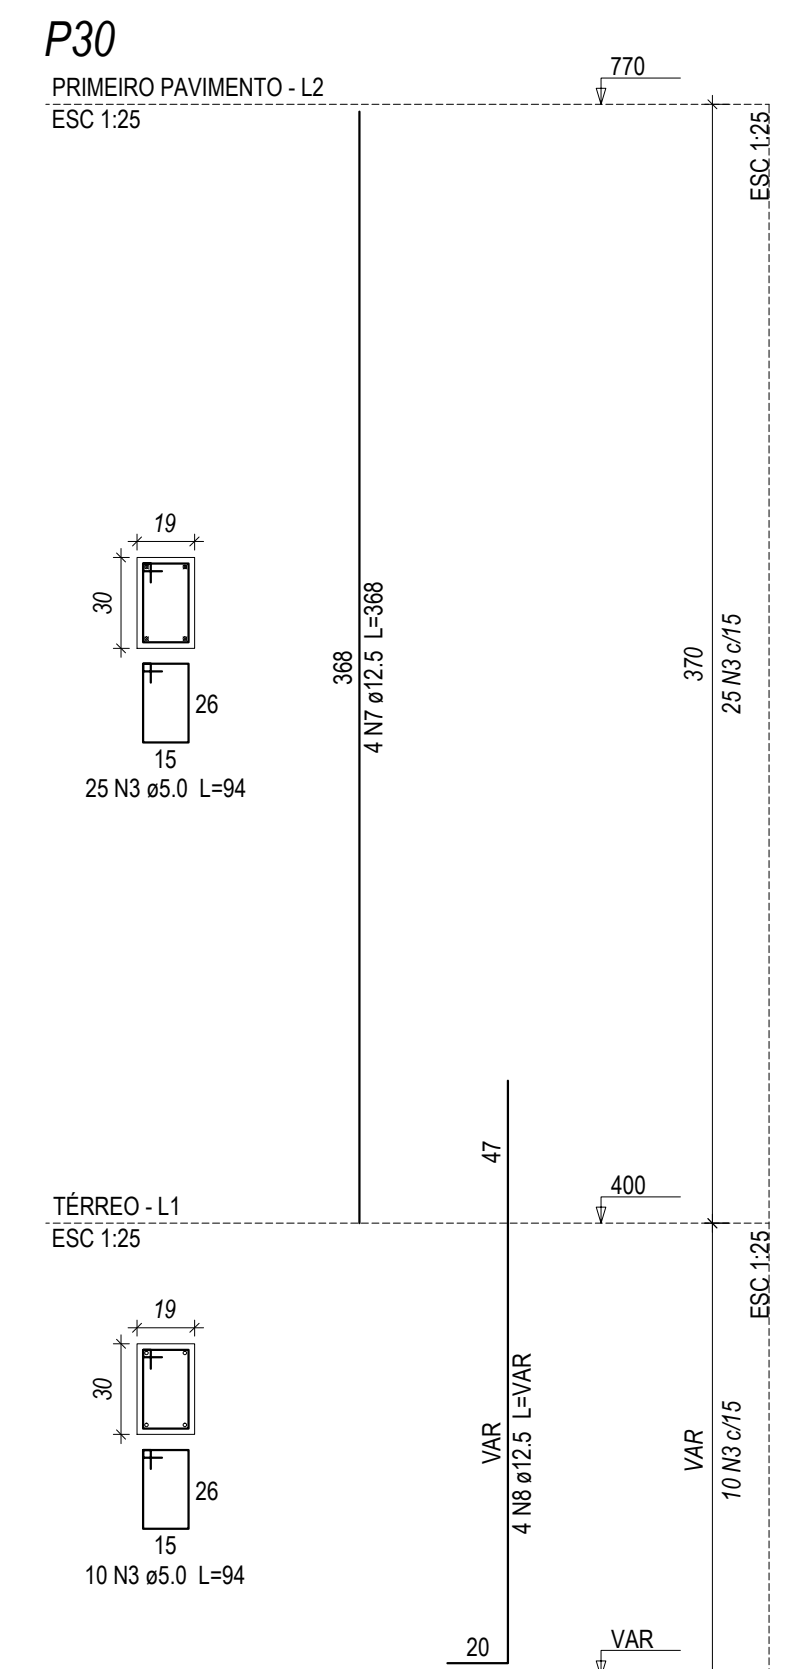


Relação do aço						
Cobertura:		P26				
Primeiro pavimento:		P23		P24		
		P25		P28		
Reservatório:		P30				
Teto do reservatório:		P27		P29		

ACO	N	DIAM	QUANT	C.UNIT	C. TOTAL
CA60	1	5,0	145	72	10440
	2	5,0	33	86	3380
	3	5,0	113	94	30692
	4	5,0	136	30	4080
	5	12,5	8	238	1940
CA50	1	12,5	44	97	18348
	6	12,5	32	368	11776
	8	12,5	36	VAR	VAR
	9	12,5	6	363	2178
	10	12,5	9	316	2844
	11	12,5	2	94	188
	12	12,5	6	267	1722
	13	16,0	16	430	6880
	14	16,0	16	VAR	VAR

AÇO	DIAM (mm)	C.TOTAL (m)	PESO + 10 % (kg)
CA50	12.5	462.2	489.8
	16.0	104.4	181.1
CA60	5.0	567.1	96.1
PESO TOTAL (kg)		Volume de concreto (C-25) = 4.71 m³ Área de forma = 83.55 m²	
CA50	670.9		
CA60	96.1		

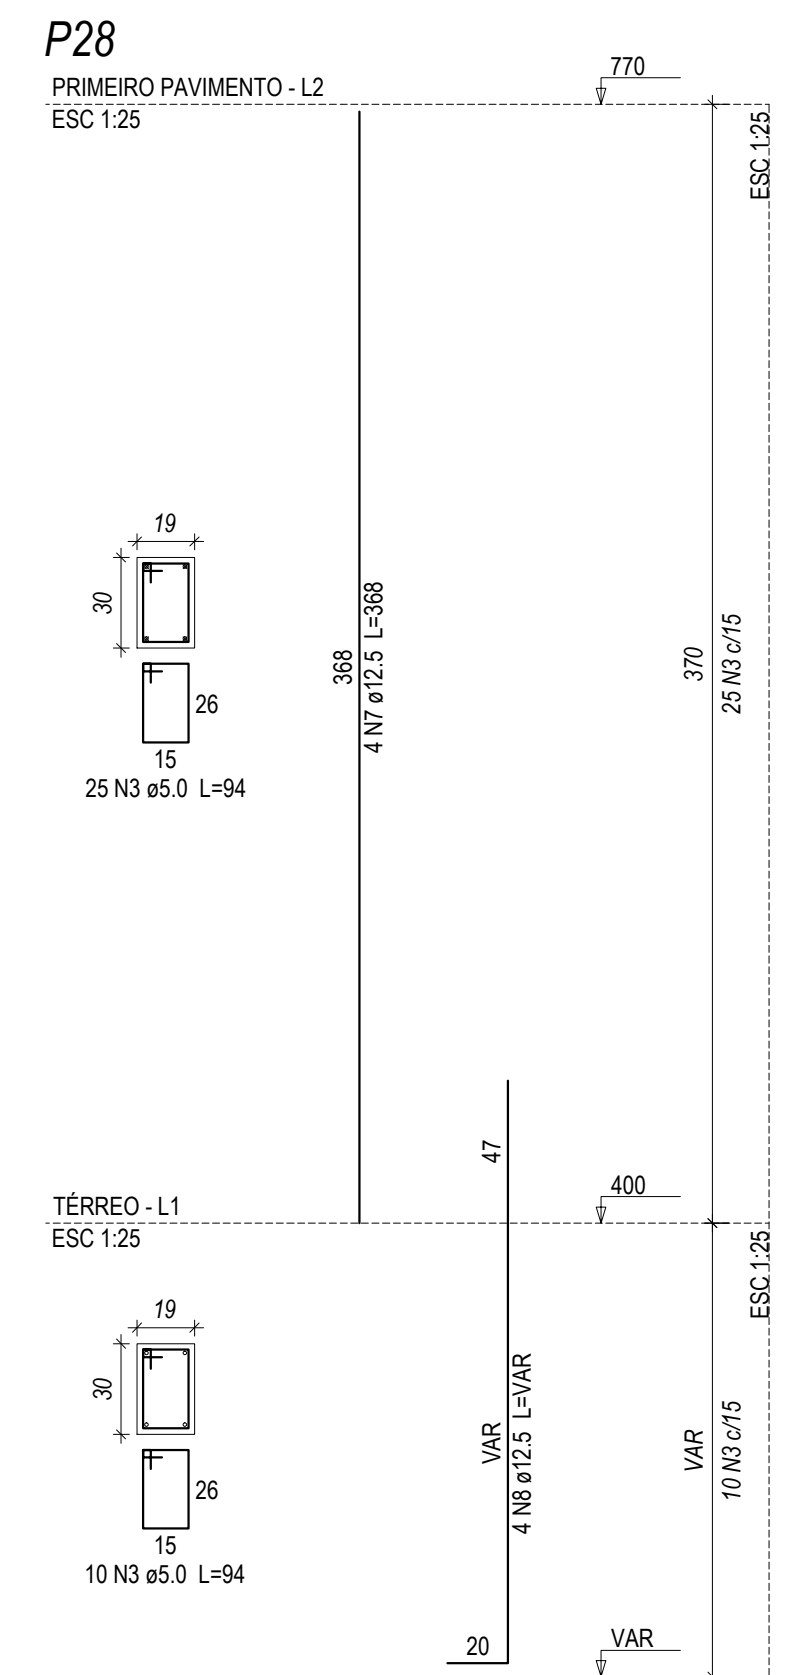

CENTRO ADMINISTRATIVO MUNICIPAL
ENDEREÇO: RUA AMÁLIA CARVALHO ROCHA, 316 - BAIRRO CENTRO - ITACURUBI - RS

PROPRIETÁRIO: _____ PREFEITURA MUNICIPAL DE ITACURUBA

RESPONSÁVEIS TÉCNICOS: _____ Regis C. Moraes - Eng. Civil Crea 93.27

PROJETO ESTRUTURAL		
PAVIMENTO: TÉRREO AO COBERTURA	PE01G	
ASSUNTO: DETALHAMENTO DOS PILARES		
ESCALA: 1:25	DATA: DEZEMBRO/2015	DESENHO: REGIS