



1 CORTE A
1 : 50

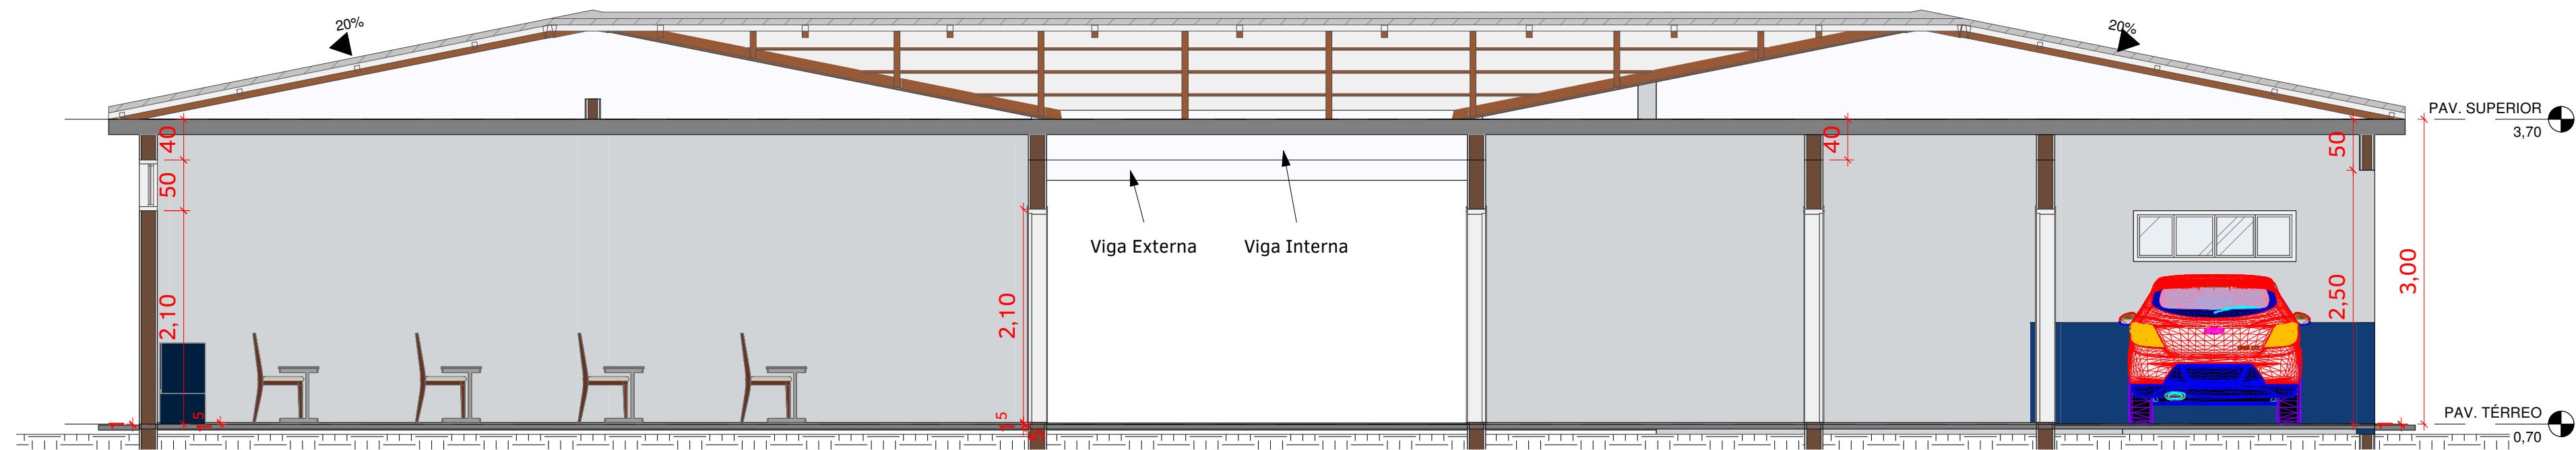

2 CORTE B
1 : 50

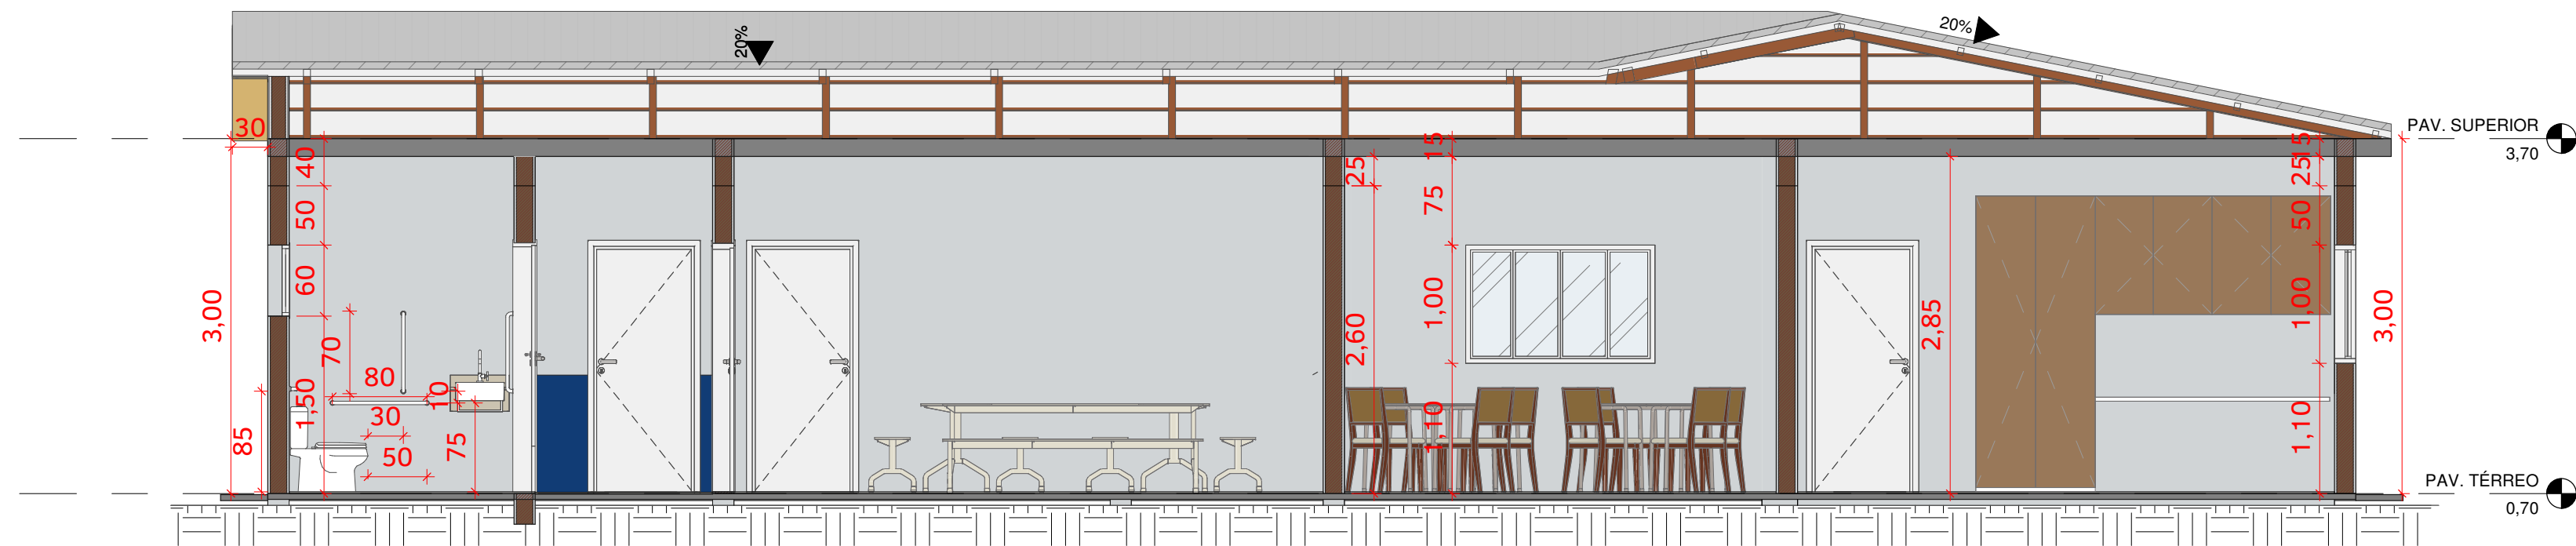

3 CORTE C
1 : 50

