



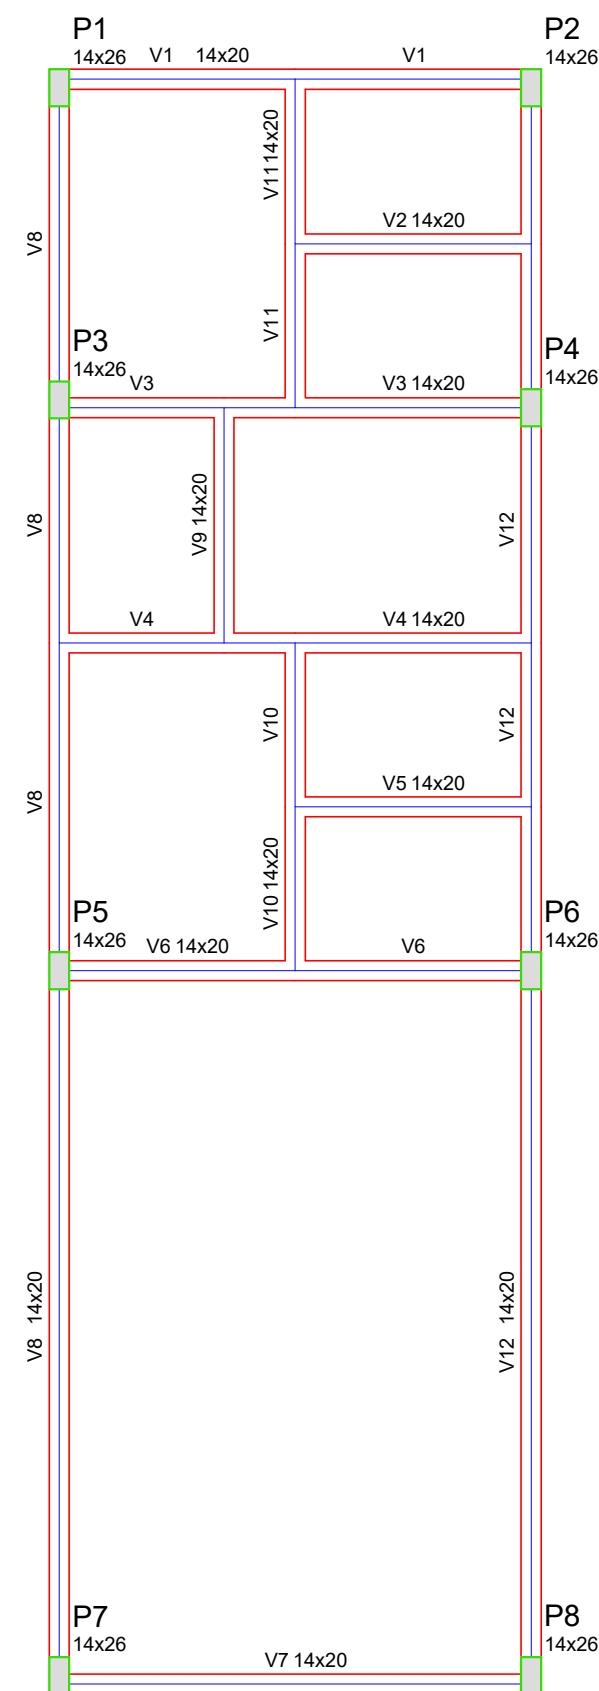

Planta de forma cinto
Esc.: 1:50


V1

ESC 1:30

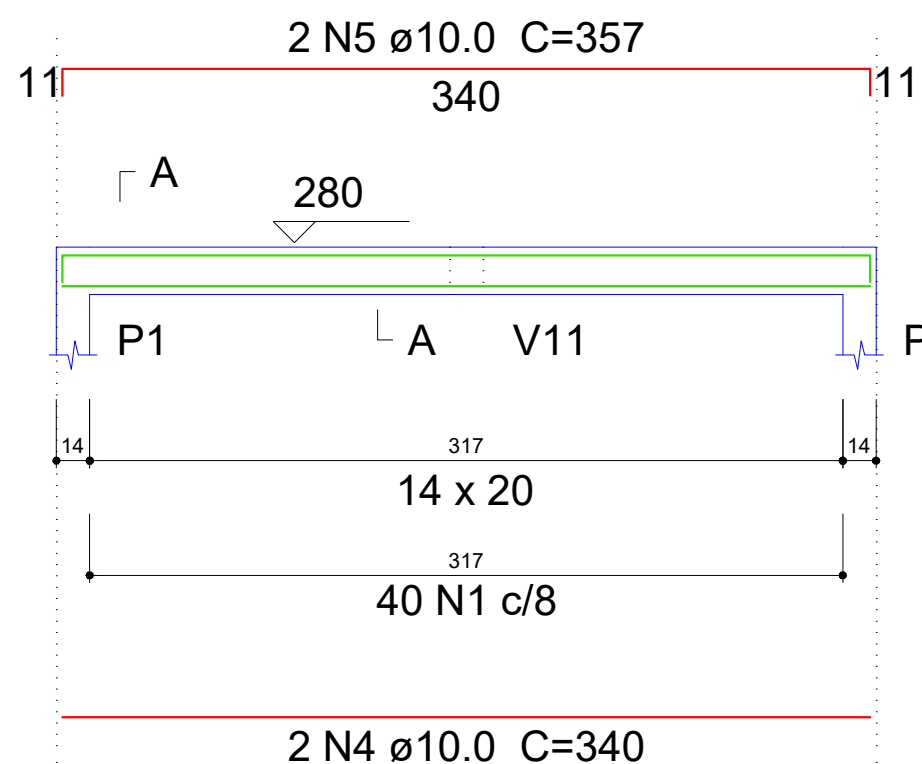

SEÇÃO A-A


ESC 1:25

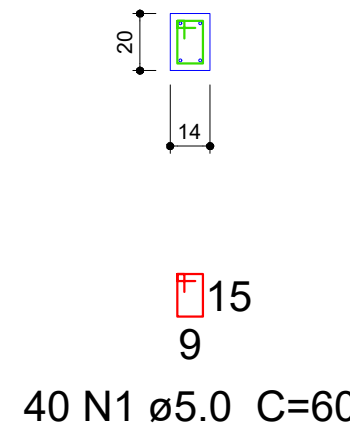

40 N1 ø5.0 C=60


V2

ESC 1:30

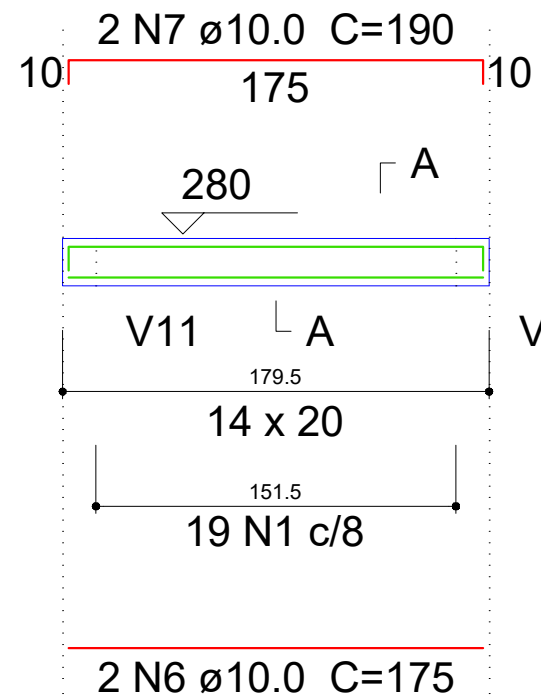

SEÇÃO A-A


ESC 1:25

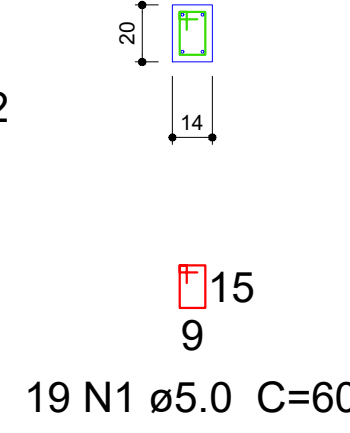

19 N1 ø5.0 C=60


V3

ESC 1:30

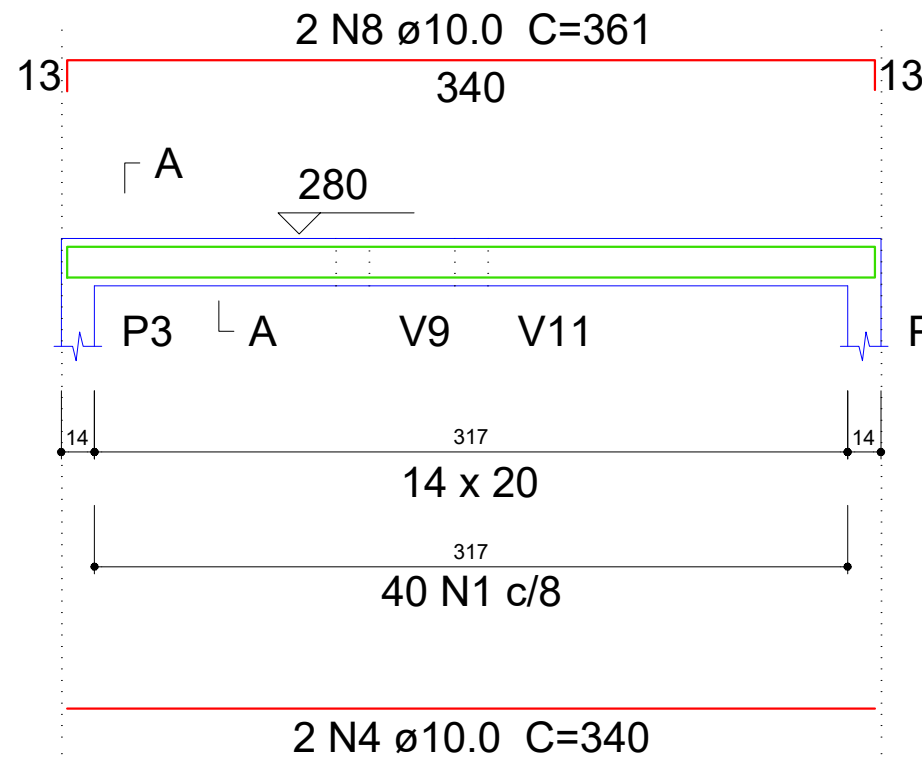

SEÇÃO A-A


ESC 1:25

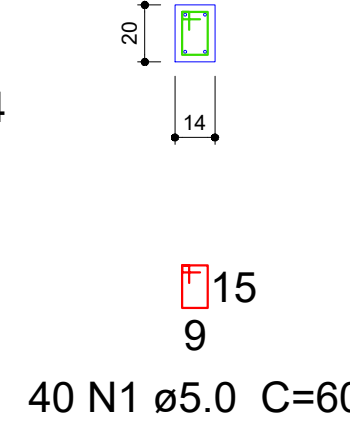

40 N1 ø5.0 C=60


V5

ESC 1:30

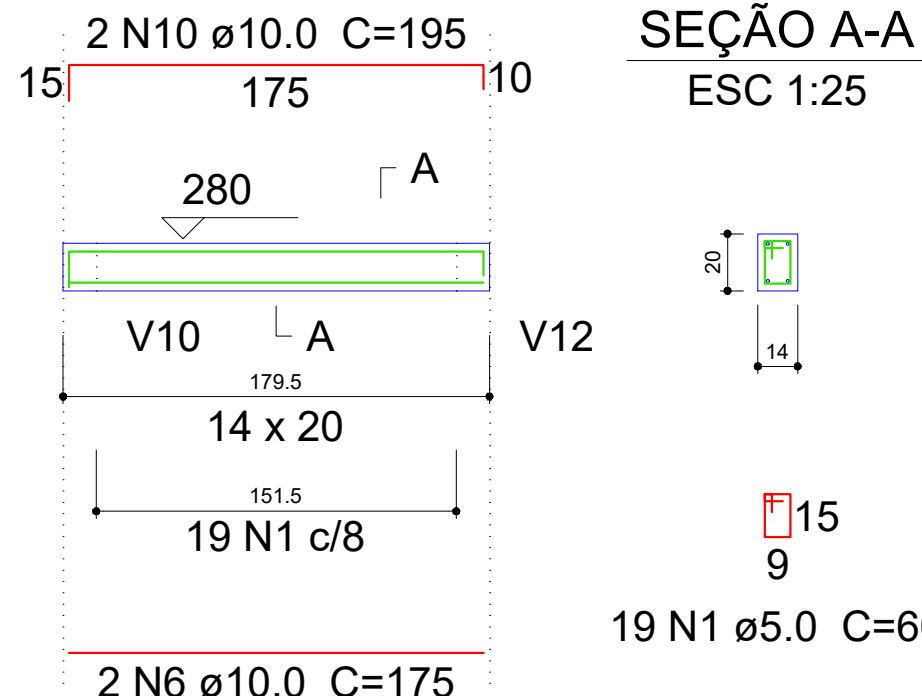

SEÇÃO A-A


ESC 1:25

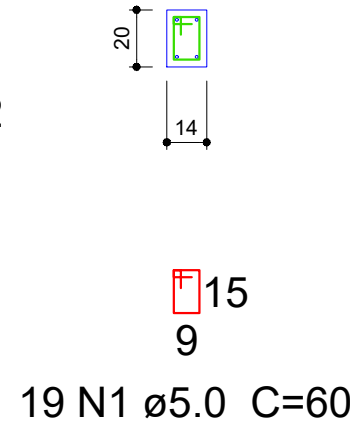

19 N1 ø5.0 C=60


V4

ESC 1:30

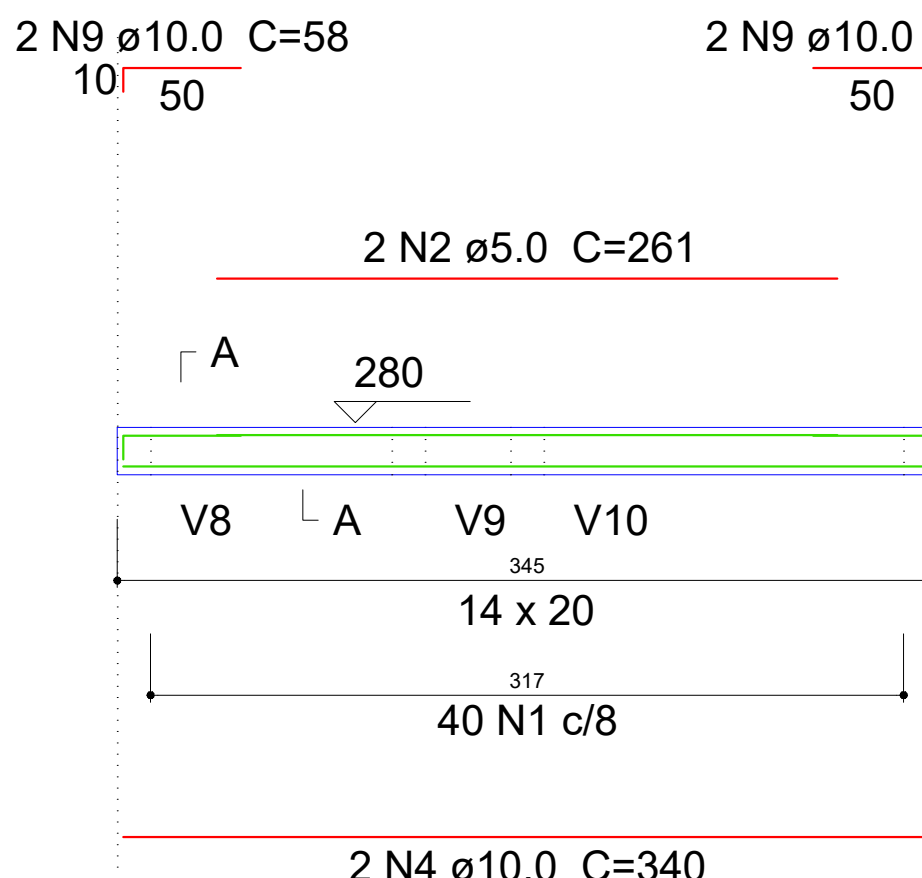

SEÇÃO A-A


ESC 1:25

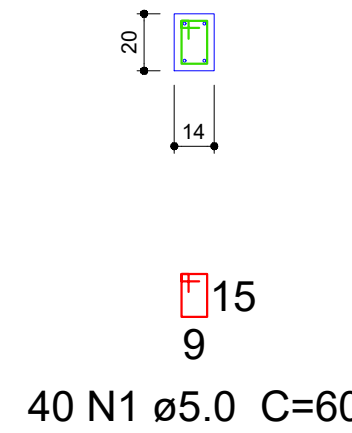

40 N1 ø5.0 C=60


V6

ESC 1:30

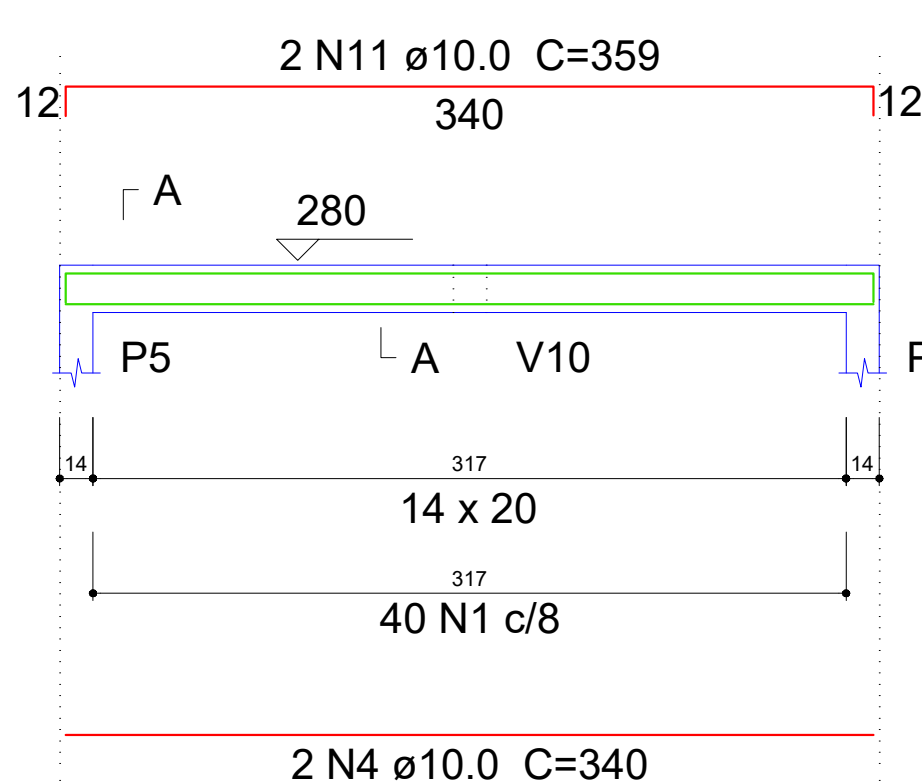

SEÇÃO A-A


ESC 1:25

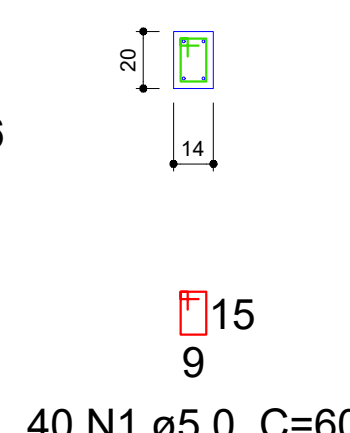

40 N1 ø5.0 C=60


V7

ESC 1:30

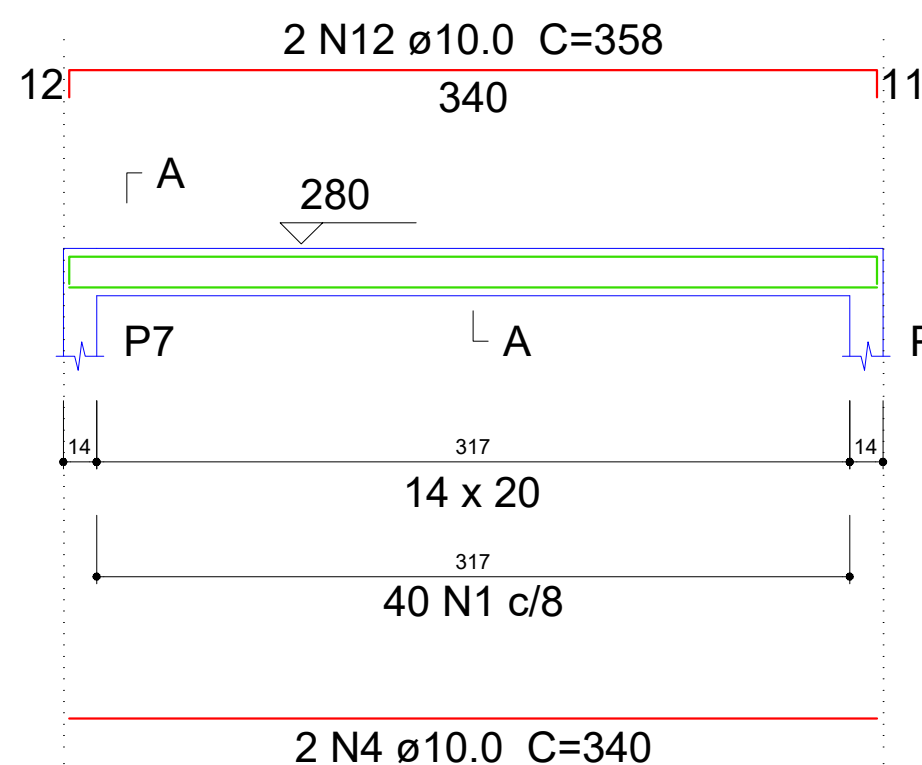

SEÇÃO A-A


ESC 1:25

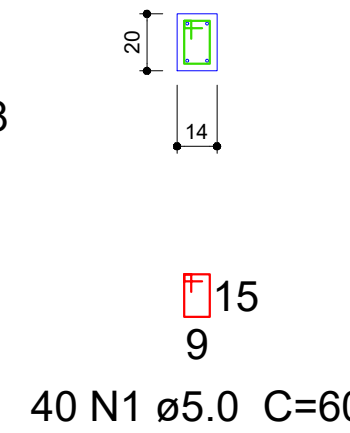

40 N1 ø5.0 C=60


V8

ESC 1:30

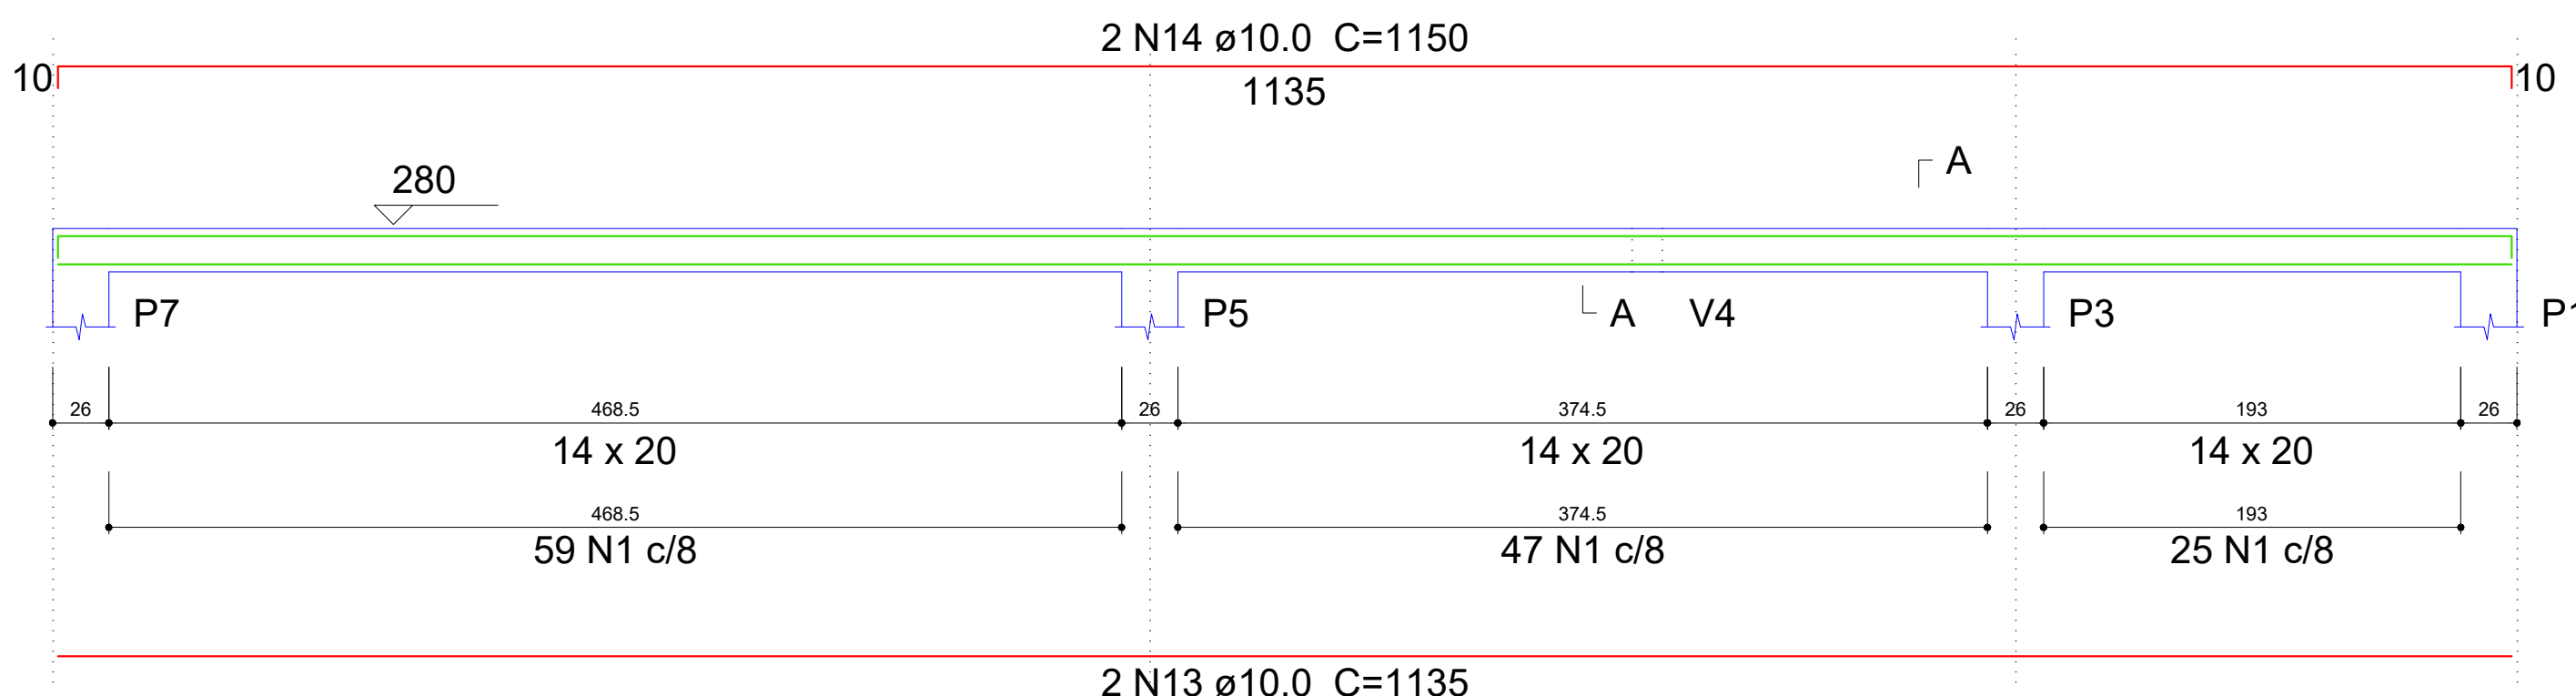

SEÇÃO A-A


ESC 1:25

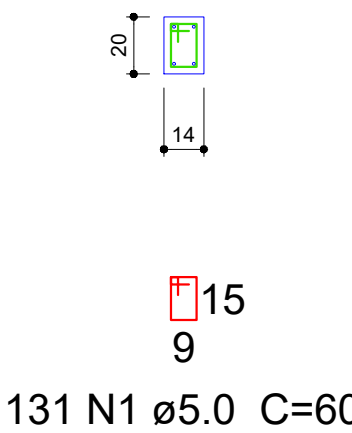

131 N1 ø5.0 C=60


V9

ESC 1:30

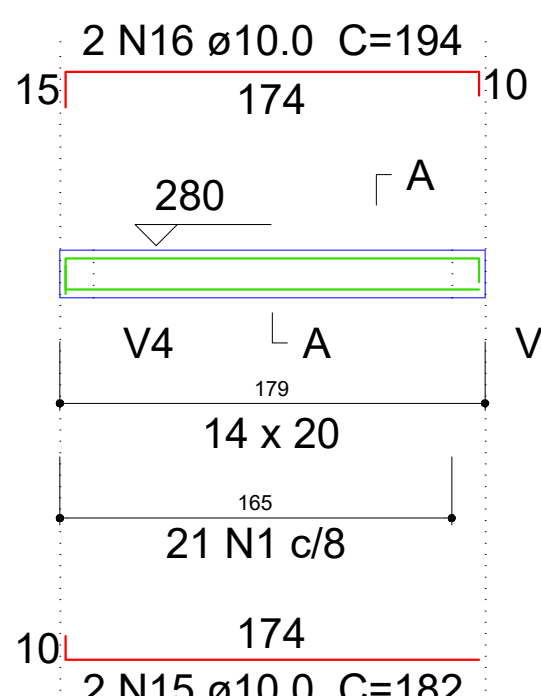

SEÇÃO A-A


ESC 1:25

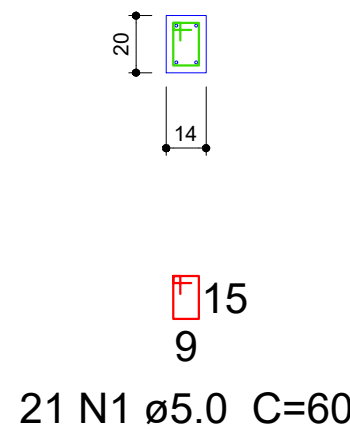

21 N1 ø5.0 C=60


V10

ESC 1:30

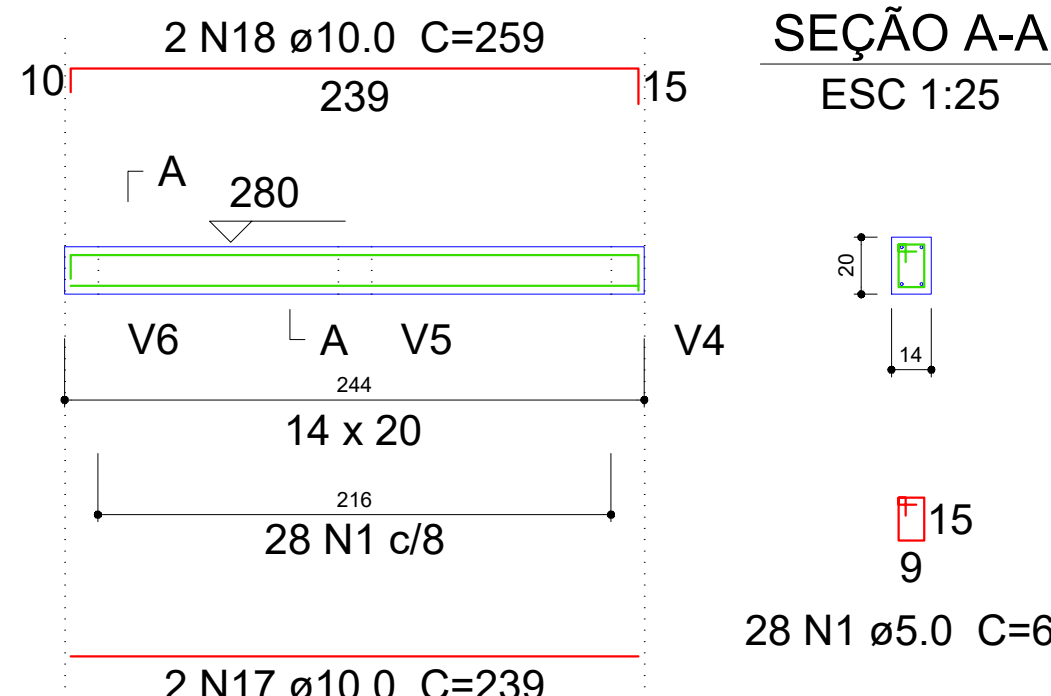

SEÇÃO A-A

ESC 1:25

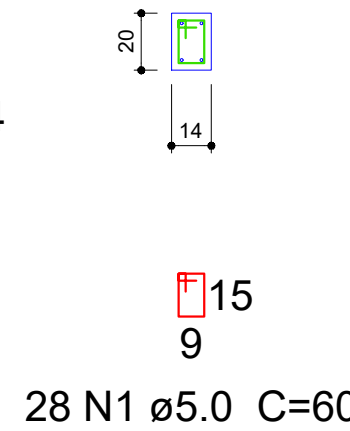

28 N1 ø5.0 C=60

PREFEITURA MUNICIPAL DE ROQUE GONZALES			
CONSTRUÇÃO DE BANHEIROS PARA A TERCEIRA IDADE			
Prolongamento da Rua José Dante Bordin - Rincão Vermelho - ROQUE GONZALES/RS			
ESTRUTURAL - planta de forma cinto e detalhes das vigas			
RESPONSÁVEL TÉCNICO:	PREFEITO MUNICIPAL:	MÊS/ANO:	04
Magda Luisa Goldschmidt Eng. Civil - CREA RS 231.145	Fernando Mattes Machry	NOV / 2025	
		ESCALA:	
		Indicada	