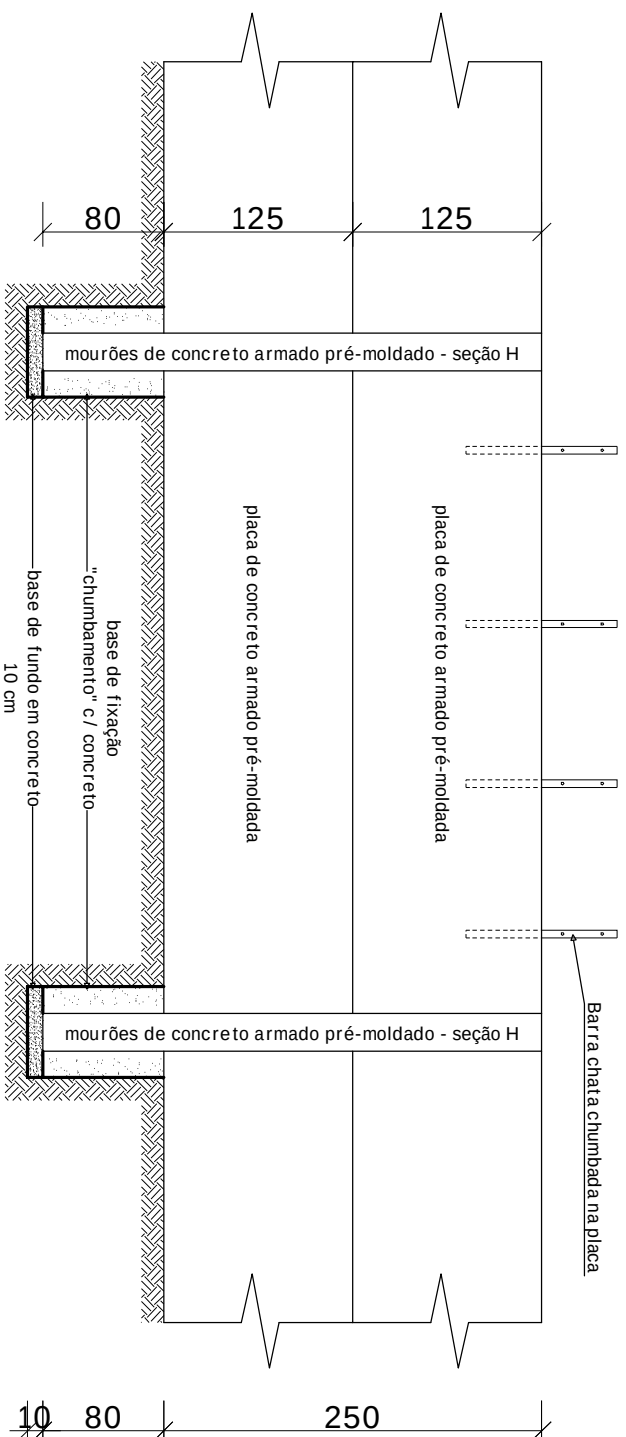


DETALHE CONSTRUTIVO DO MURO PRÉ-MOLDADO

PLACAS PRÉ-MOLDADAS									
Local	Descrição			Total	Quantidades				
	Espressura cm	Laigura cm	Altura cm		Área unit m ²	Área Total m ²	Normal	c / Barra	
1	8	585	125	68	7,3125	497,25	34	34	
OESTE	8	186	125	2	2,325	4,65	1	1	
SUL	8	491	125	2	6,1375	12,275	1	1	
LESTE	8	221	125	2	2,7625	5,525	1	1	
NORTE	8	420	125	4	5,25	21,0	2	2	
MEIA PLACA NORTE	8	420	60	2	2,52	5,04	2		
MEIA PLACA OESTE	8	186	60	1	1,116	1,116	1		
MEIA PLACA CESTE	8	585	60	1	3,51	3,51	1		
					550,366				

MOURÕES PRÉ-MOLDADOS					
Número	Tipo	Dimensões			Quantidades
		Comprimento cm	Largura cm	Altura cm	
2	H	25	35	360	32
2	H	25	35	400	4
3	Canto	25	35	360	2
3	Canto	25	35	400	1
Total					39

ESCAVAÇÃO E CONCRETAGEM							
Quantidade	Tipo	VOLUMES - m³				VOLUMES TOTAIS - m³	
		MOURÃO	ESCAVADO	CONCRETO MAGRO	CONCRETO MAGRO	ESCAVADO	CONCRETO MAGRO
36	H	0,06393	0,25447	0,16227	0,02827	9,16092	5,84172
3	CANTO	0,06393	0,25447	0,16227	0,02827	0,76341	0,48681
TOTAL - m³						9,92433	6,32853
							1,10253

QUANTITATIVOS

Barra chata 1x $\frac{3}{4}$ " espessura $\frac{1}{4}$ ",
 100 cm de comprimento,
 50 cm chumbado na placa,
 Parte superior c/ 2 furos de 10 mm cada.

Technical drawing of a rectangular plate. The plate has a total length of 585 and a width of 125. A circular feature with the number '1' is located on the left side. On the right side, there are three horizontal bars, each 50 units long. The top bar is positioned 50 units from the top edge. The middle bar is positioned 50 units from the bottom edge. The bottom bar is positioned 50 units from the bottom edge. Each bar has two small circles (holes) spaced 10 units apart. Dashed lines indicate the alignment of the bars and the holes.

DETALHE DE COLOCAÇÃO DAS BARRAS NOS PAINÉIS SUPERIORES

OBS 1: Vão máximo entre barras de 1,70 metro.
OBS 2: As barras das extremidades devem ficar com afastamento máximo de 50 centímetros do final da placa.

PREFEITURA MUNICIPAL DE ROQUE GONZALES					
MURO DE PLACAS DO PARQUE DE MÁQUINAS					
Detalhes construtivos e quantitativos					
RESPONSÁVEL TÉCNICO:	PREFEITO MUNICIPAL:				
Douglas dos Santos Haas Eng°. Civil - CREA RS 166.385	Jão Scheeren Haas				
ESCALA: 1:50	MÊS / ANO: JULHO / 2017		PRANCHA: 04		