



PÓRTICO
Corte Transversal

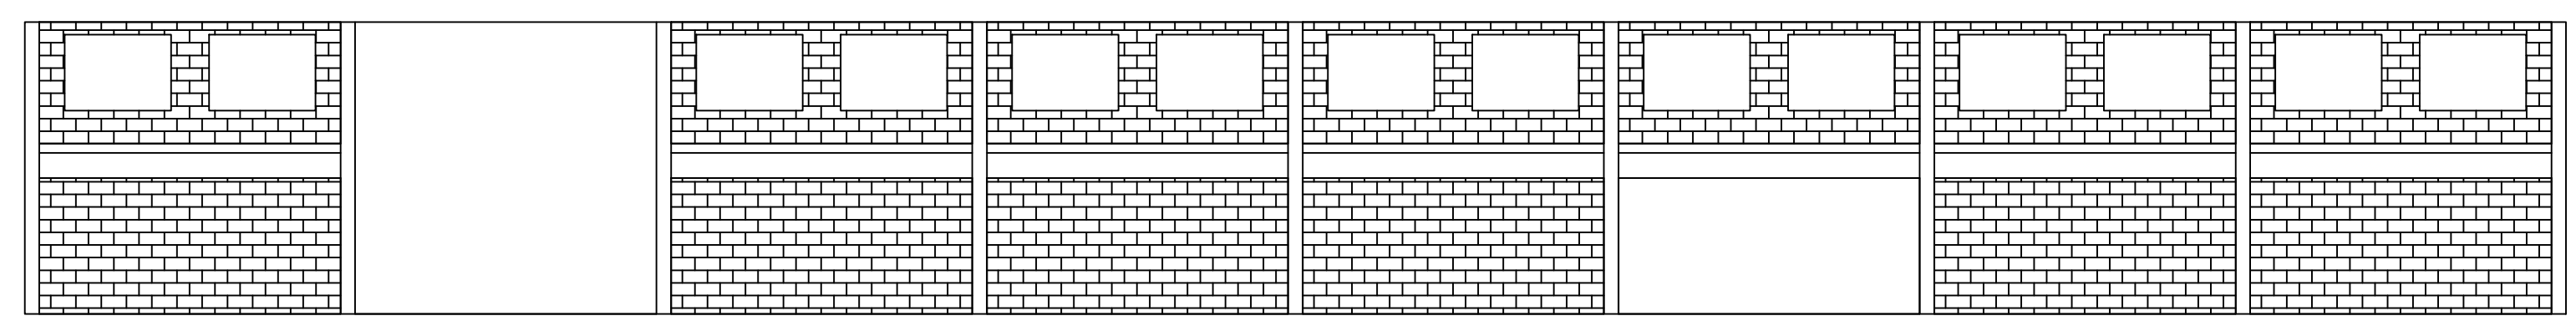

FACHADA OESTE

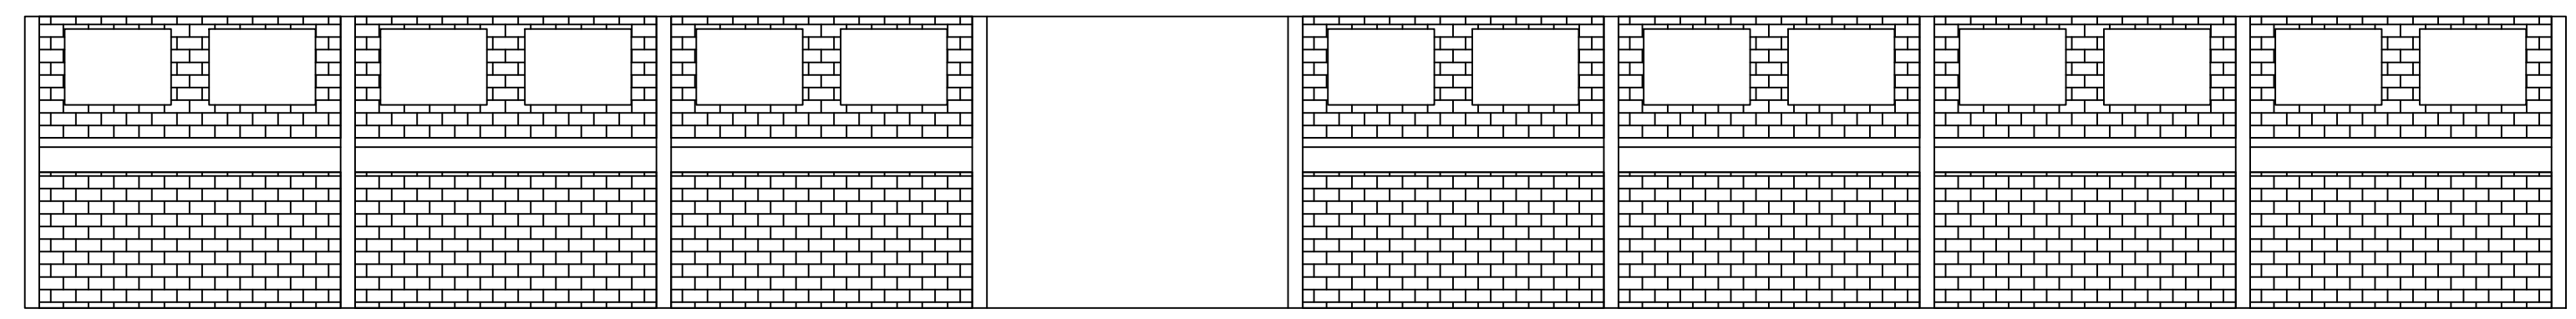

FACHADA LESTE