
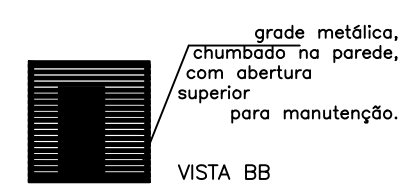
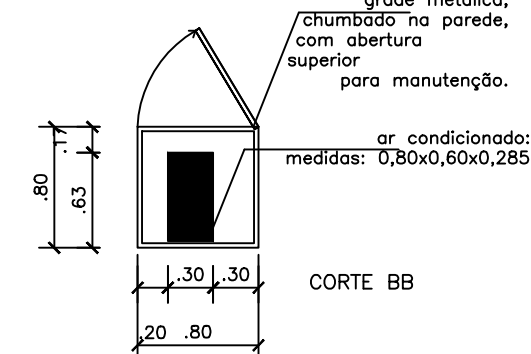
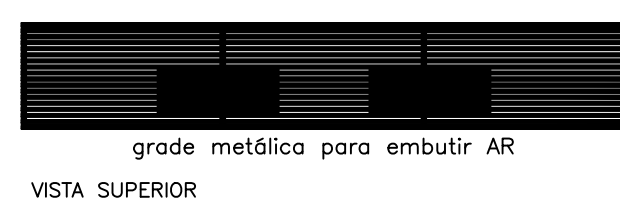


grade metálico,
chumbado na parede,
com abertura
superior
para manutenção.




















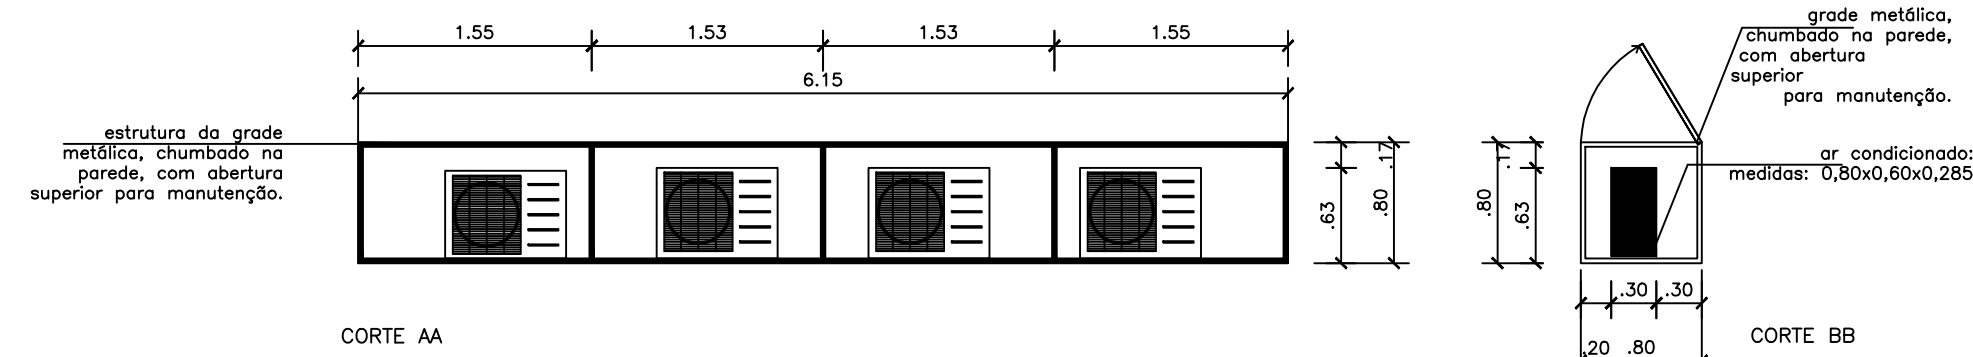

JA-1



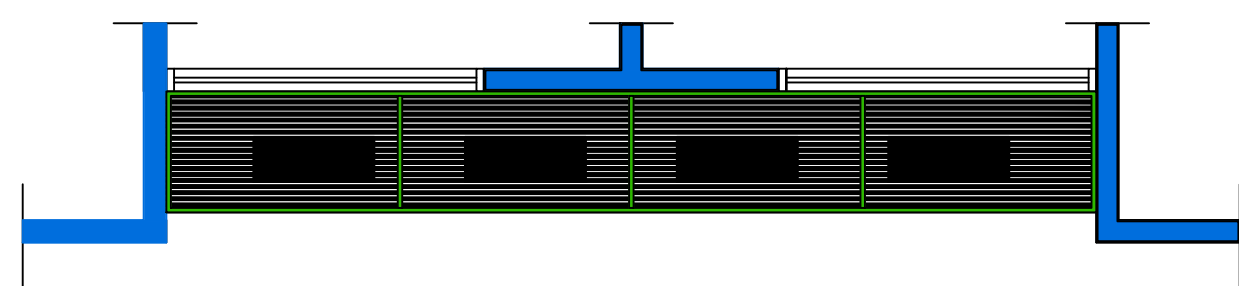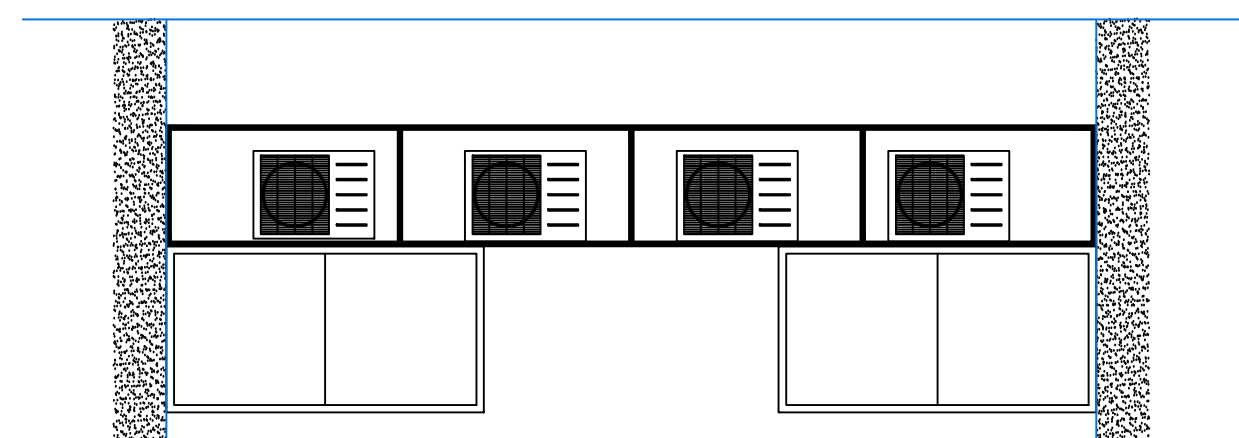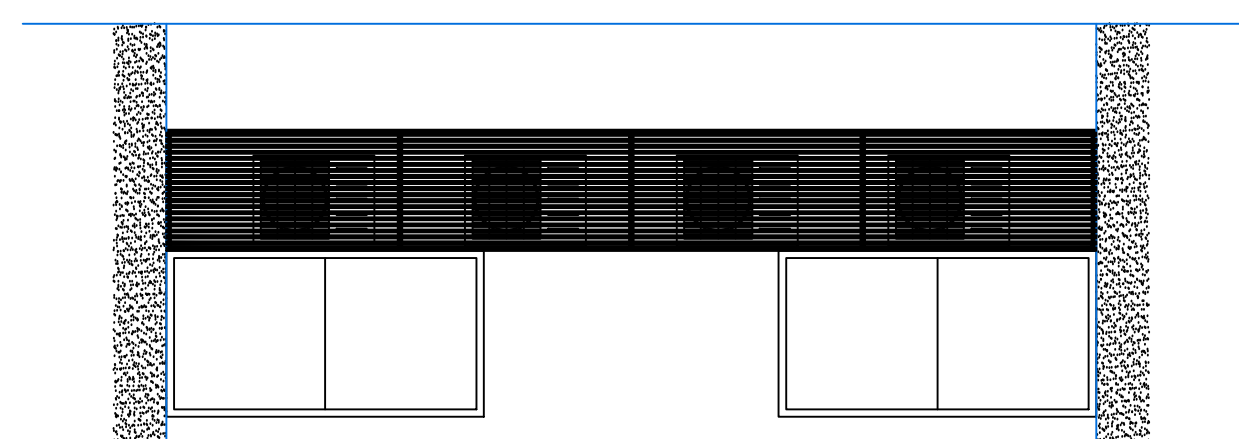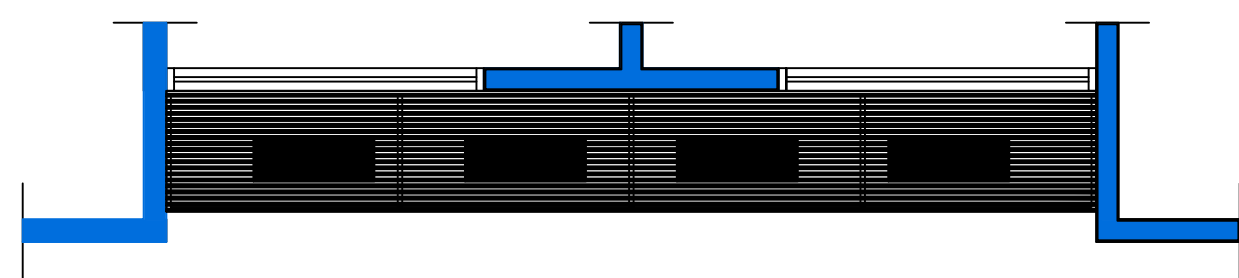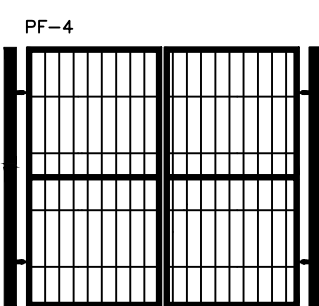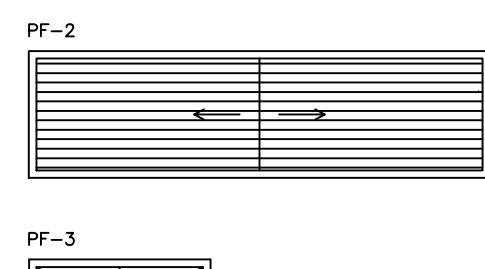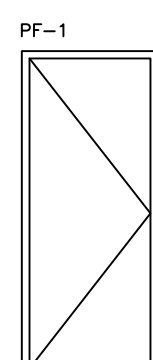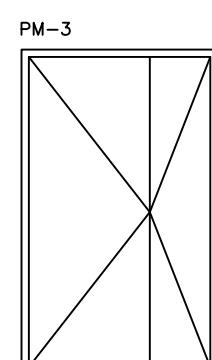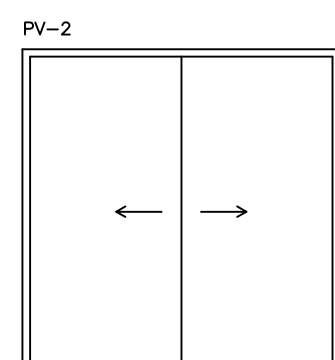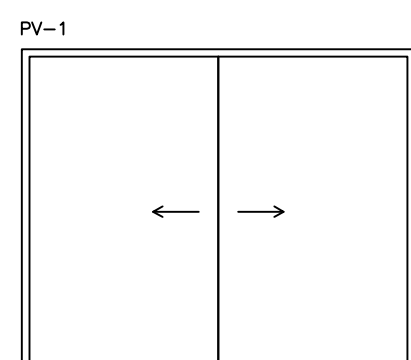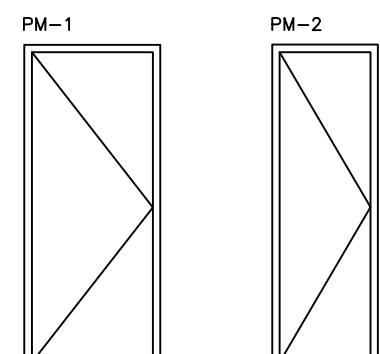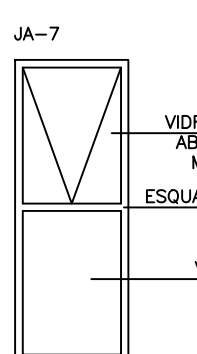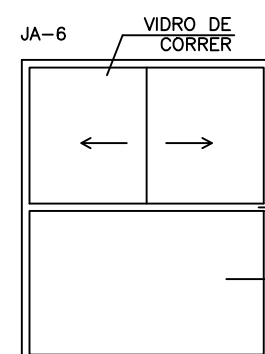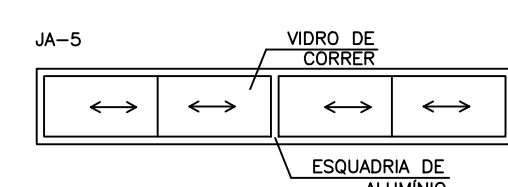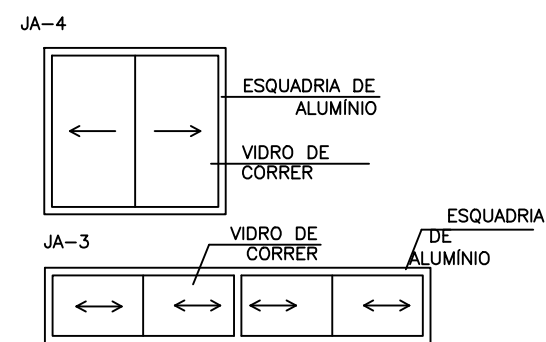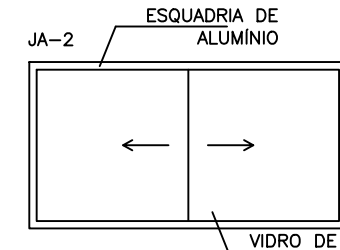

SECRETARIA DE OBRAS E SERVIÇOS URBANOS
61.2000-Fax (0xx55)3361.1946-Cep. 98.870-000-Depto. de Engenharia, e-mail. www.engenharia@pmgiruva.com.br

Rua Independência, 90—Fone (0xx55)3361.2000—Fax (0xx55)3361.1946—Cep. 98.870—000—Depto. de Engenharia, e-mail, www.engenharia@pmgirua.com.br

CLAUDIA EUNICE MAYER DE ALMEIDA

MUNICÍPIO DE GIRUA/RS

END. CIVIL = CREA-PR 117 076-D

Endereço do Obra:

RUA SETE DE SETEMBRO, N° = Quadra n° 51= Lote n°= Setor n°02= Bairro Centro -Cidade/RS

Tipo de Obra: **CRASS**

Corteúdo de Pesquisa:

DETALHES ESQUADRIAS E SISTEMA DE VENTILAÇÃO

Precher:

Escala:	Unidade:	Data:	Área de edificação(m ²):	Área de terreno(m ²):	Levantamento/Projeto:	Desenho:
Indicada	m	MARÇO DE 2018	165,30m ²	700,56m ²	CLÁUDIA	ELVIO

06