


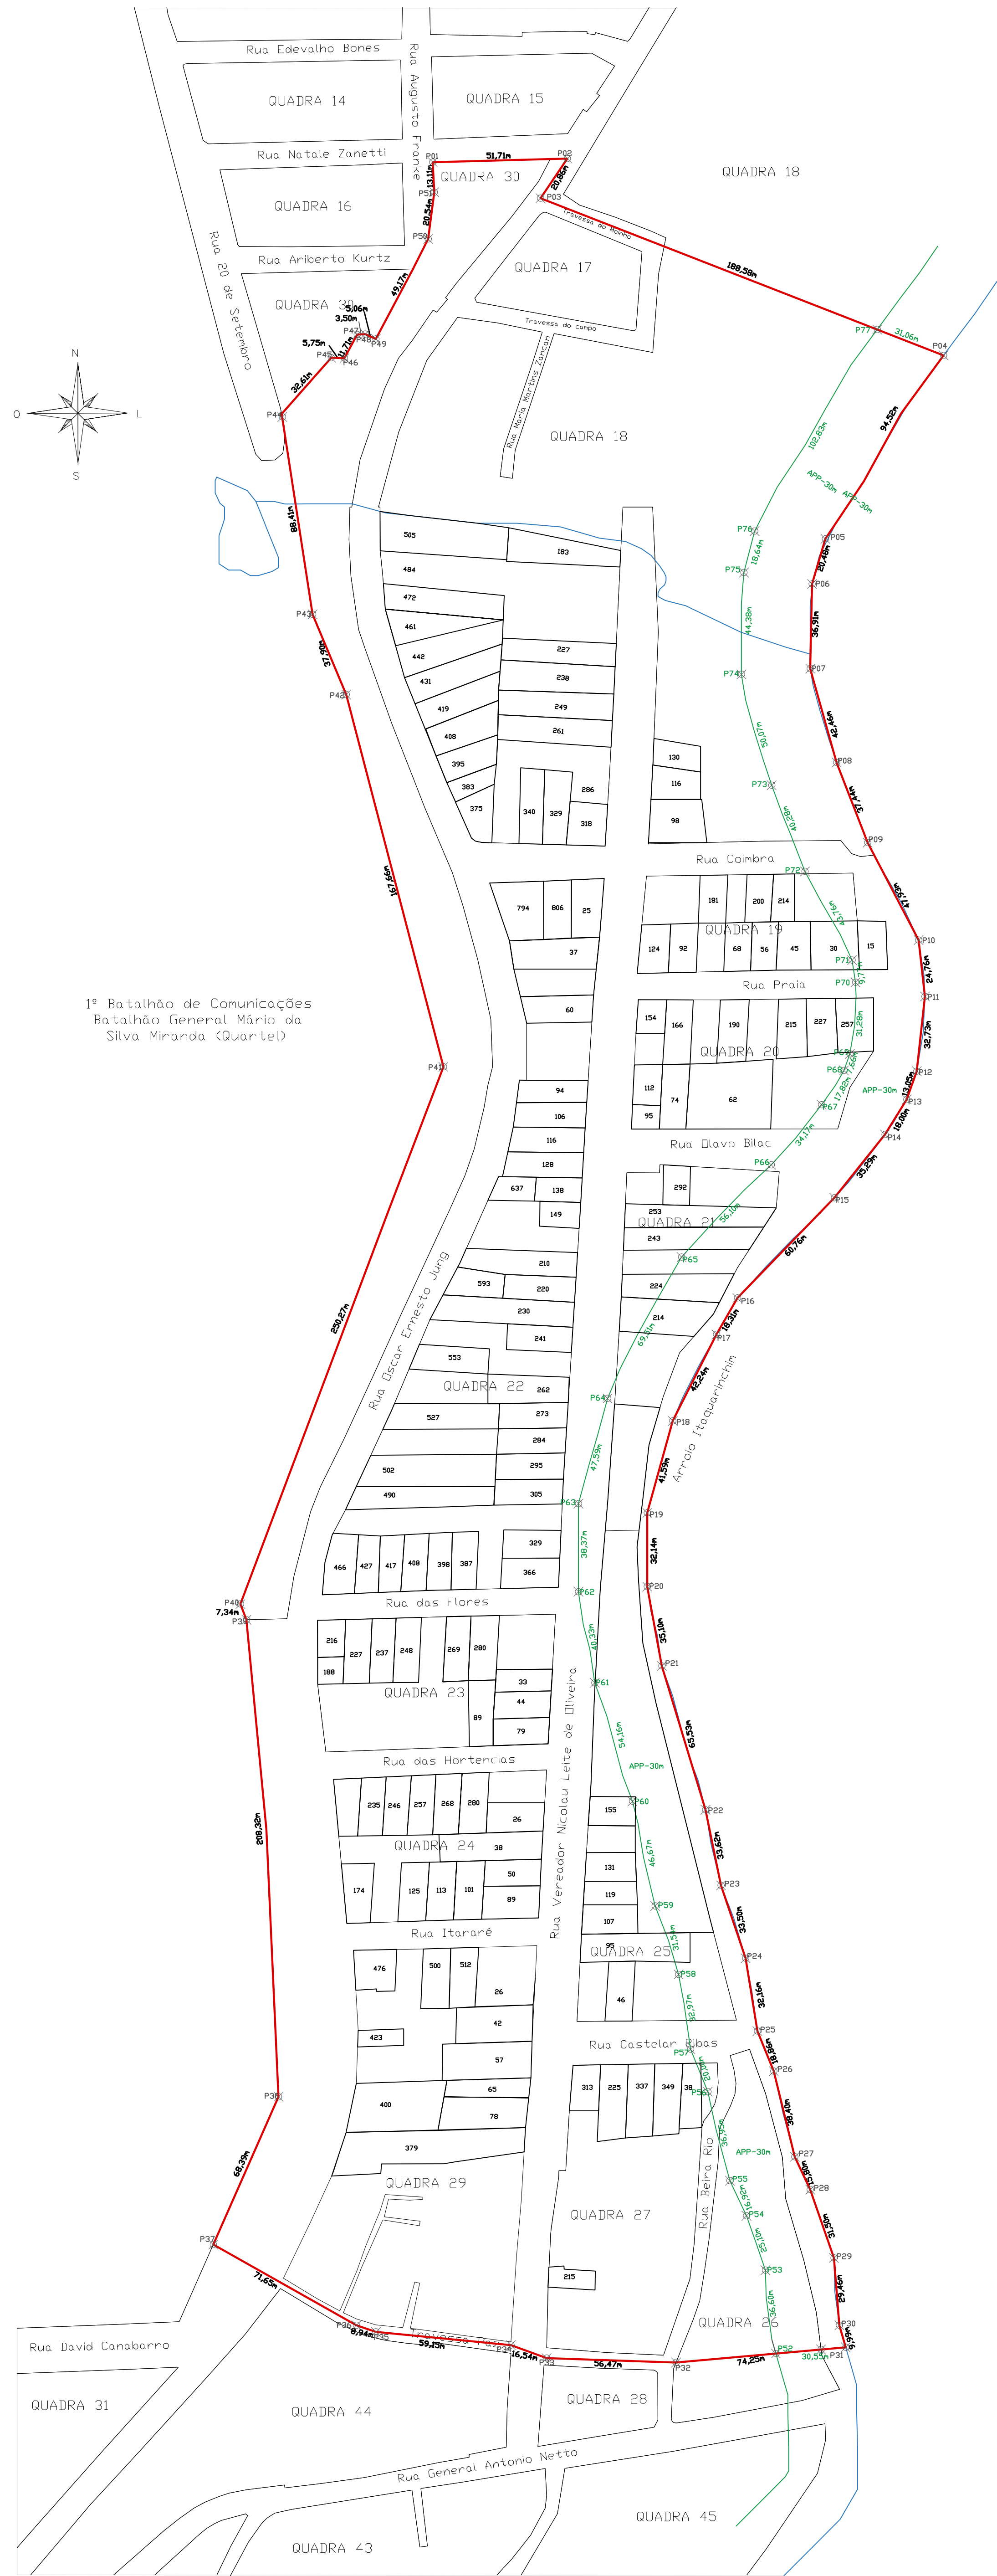

Planta de localização da Poligonal
Esc.:1/1500



Planta de localização
Esc.: sem escala

Tabela de pontos			
ponto	ângulo	Coord. N(°)	Coord. E(x)
P01	88°37'08"	6868258.2278	769455.0423
P02	54°19'38"	6868259.7739	769513.7369
P03	282°52'22"	6868242.5110	769502.0208
P04	75°08'28"	6868174.0330	769677.7377
P05	197°11'09"	6868094.0625	769626.2100
P06	195°16'21"	6868074.4171	769620.3891
P07	194°57'24"	6868037.5077	769619.5954
P08	185°23'59"	6867996.6295	769631.1048
P09	186°30'03"	6867961.7044	769644.5986
P10	201°11'03"	6867919.2387	769666.8236
P11	167°17'42"	6867894.6324	769669.6017
P12	166°43'35"	6867862.0886	769666.0299
P13	167°35'54"	6867845.7854	769661.6642
P14	173°19'44"	6867834.5058	769652.1392
P15	174°32'09"	6867806.9229	769630.1126
P16	194°10'30"	6867763.2665	769587.8453
P17	176°54'25"	6867747.3915	769578.7172
P18	191°18'40"	6867709.6883	769559.6671
P19	195°29'41"	6867665.6038	769548.5546
P20	190°25'14"	6867637.4569	769548.5546
P21	186°28'41"	6867602.9287	769554.9046
P22	174°40'35"	6867540.2223	769573.9547
P23	187°04'27"	6867507.2816	769580.7016
P24	170°34'49"	6867475.5316	769591.4172
P25	193°01'09"	6867443.7815	769593.7666
P26	171°29'59"	6867426.3190	769603.7204
P27	191°31'43"	6867389.0127	769612.8485
P28	173°50'32"	6867374.7251	769619.5954
P29	165°30'56"	6867344.9994	769629.9142
P30	168°34'24"	6867315.9066	769632.2254
P31	79°02'43"	6867305.9835	769635.0149
P32	173°26'36"	6867299.3767	769561.1201
P33	162°02'12"	6867301.2611	769504.6889
P34	194°59'52"	6867306.9031	769489.1255
P35	166°45'18"	6867312.6981	769430.2556
P36	169°27'19"	6867315.9066	769422.7990
P37	95°12'34"	6867352.5945	769360.1758
P38	206°25'21"	6867415.1620	769387.8035
P39	195°29'10"	6867623.0191	769373.8334
P40	138°26'56"	6867629.8829	769371.2096
P41	215°32'44"	6867863.9867	769459.6997
P42	188°06'09"	6868026.1097	769417.3332
P43	166°02'01"	6868061.1678	769402.6819
P44	129°47'46"	6868148.5507	769389.1971
P45	129°27'20"	6868173.0050	769410.7801
P46	243°40'29"	6868172.8065	769416.5348
P47	120°27'44"	6868183.1253	769422.0911
P48	133°57'09"	6868183.2976	769425.5966
P49	265°51'06"	6868181.2071	769430.2270
P50	199°23'48"	6868224.7579	769453.0579
P51	190°17'26"	6868245.1308	769455.7037
P52	101°02'14"	6867303.2657	769604.6315
P53	197°18'20"	6867339.5854	769600.0485
P54	185°59'16"	6867363.2981	769591.8148
P55	169°52'35"	6867378.6054	769584.5864
P56	189°59'04"	6867417.3854	769574.9618
P57	165°41'40"	6867435.9069	769567.3847
P58	185°44'49"	6867468.4753	769562.2200
P59	172°11'54"	6867498.3148	769552.0000
P60	186°44'11"	6867543.9339	769542.1036
P61	168°22'37"	6867595.5446	769525.6678
P62	171°34'23"	6867635.2467	769518.5546
P63	164°44'41"	6867673.6214	769518.5546
P64	172°11'29"	6867719.4920	769531.2404
P65	167°27'49"	6867781.0775	769563.4808
P66	175°22'58"	6867821.2824	769602.6072
P67	177°58'42"	6867847.5035	769624.5306
P68	190°26'41"	6867862.4020	769634.3084
P69	190°04'29"	6867869.6289	769636.8728
P70	180°48'29"	6867900.8195	769639.3044
P71	196°07'02"	6867910.4787	769637.8183
P72	173°04'19"	6867949.1385	769617.2967
P73	178°17'56"	6867986.7201	769602.7852
P74	170°32'17"	6868035.0249	769589.5954
P75	170°06'11"	6868079.3985	769590.6918
P76	167°17'23"	6868097.4521	769595.3509
P77	105°18'56"	6868185.3124	769648.7944

TABELA DE MATRÍCULAS		
LOTÉ	MATRÍCULA	ÁREA
98	17.912	346.00m²
116	18.927	380.00m²
130	19.833	308.75m²
183	31.686	580.01m²
287	31.329	512.44m²
238	31.148	515.57m²
249	31.130	518.65m²
261	30.351	569.28m²
286	31.292	507.09m²
318	34.167	232.18m²
329	31.259	315.68m²
340	31.030	321.54m²
375	27.925	256.05m²
383	27.926	173.19m²
375		
295		
408		
419		
431		
461		
472		
505		
442	28.220	517.02m²
484	52.078	606.67m²
13116	3.444.35m²	
TABELA DE MATRÍCULAS		
LOTÉ	MATRÍCULA	ÁREA
13	20.841	408.20m²
15	20.845	329.63m²
30	20.844	313.41m²
45	20.843	311.27m²
56	20.842	231.00m²
68	13.915	252.00m²
92	13.981	252.00m²
124	13.963	252.00m²
181	19.618	252.00m²
200	20.839	231.00m²
214	20.840	362.63m²
TABELA DE MATRÍCULAS		
LOTÉ	MATRÍCULA	ÁREA
62	30.260	938.00m²
74	17.904	336.00m²
95	23.733	126.00m²
112	14.342	336.00m²
154	20.995	168.00m²
166	16.446	336.00m²
190	51.431	350.00m²
203	51.432	350.00m²
215	20.846	343.03m²
227	20.847	313.27m²
257	20.848	331.62m²
TABELA DE MATRÍCULAS		
LOTÉ	MATRÍCULA	ÁREA
214	18.265	405.00m²
224	13.763	190.00m²
243	26.507	221.65m²
253	26.506	850.00m²
292	26.505	819.00m²

TABELA DE MATRÍCULAS		
LOTÉ	MATRÍCULA	ÁREA
25	23.608	338.00m²
37	31.160	420.60m²
60	43.490	348.00m²
94	20.838	290.40m²
106	25.312	294.00m²
116	25.312	312.35m²
128	23.338	431.21m²
138	50.252	180.05m²
149	42.793	407.55m²
210	16.472	513.70m²
220	14.526	250.00m²
230	12.351	627.00m²
241	3.380	682.55m²
262	20.600	840.12m²
273	27.779	330.00m²
284	25.964	334.34m²
295	19.597	330.00m²
305	19.596	330.00m²
329	42.866	305.00m²
368	12.843	325.00m²
387	36.823	275.00m²
398	16.207	275.00m²
408	13.315	275.00m²
417	27.873	250.00m²
427	9.399	250.00m²
466	16.354	265.00m²
490	13.999	688.05m²
502	19.600	635.25m²
527	27.780	1100.00m²
553	19.177	355.00m²
593	44.536	353.10m²
637	50.253	180.00m²
794	14.667	452.40m²
806	18.992	312.00m²
TABELA DE MATRÍCULAS		
LOTÉ	MATRÍCULA	ÁREA
33	33.930	242.50m²
44	23.352	275.00m²
79	23.323	300.00m²
89	13.468	342.00m²
188	19.704	504.45m²
216	9.266	275.00m²
227	31.366	313.50m²
237	54.752	308.00m²
248	16.268	313.50m²
269	10.323	313.50m²
280	25.932	342.00m²
TABELA DE MATRÍCULAS		
LOTÉ	MATRÍCULA	ÁREA
14	32.435	350.00m²
26	17.499	300.00m²
38	28.747	780.00m²
50	10.433	300.00m²
89	15.914	350.00m²
101	11.753	318.50m²
113	10.508	312.00m²
125	26.926	312.00m²
174	37.543	361.00m²
224	6.548	331.50m²
235	9.698	286.00m²
246	9.697	286.00m²
257	20.713	286.00m²
268	28.804	286.00m²
280	17.056	312.00m²
TABELA DE MATRÍCULAS		
LOTÉ	MATRÍCULA	ÁREA
4	2.413	286.00m²
10	4.367	240.00m²
46	15.189	312.00m²
95	28.295	726.10m²
107	18.730	723.00m²
119	19.827	606.00m²
131	17.730	504.00m²
155	25.540	612.00m²
TABELA DE MATRÍCULAS		
LOTÉ	MATRÍCULA	ÁREA
6	25.889	188.42m²
38	26.217	274.55m²
215	50.129	185.10m²
313	14.529	404.40m²
325	14.433	381.60m²
337	24.736	369.50m²
349	24.737	353.70m²
TABELA DE MATRÍCULAS		
LOTÉ	MATRÍCULA	ÁREA
25	23.608	338.00m²
37	31.160	420.60m²
60	43.490	348.00m²
94	20.838	290.40m²
106	25.312	294.00m²
116	25.312	312.35m²
128	23.338	431.21m²
138	50.252	180.05m²
149	42.793	407.55m²
210	16.472	513.70m²
220	14.526	250.00m²
230	12.351	627.00m²
241	3.380	682.55m²
262	20.600	840.12m²
273	27.779	330.00m²
284	25.964	334.34m²
295	19.597	330.00m²
305	19.596	330.00m²
329	42.866	305.00m²
368	12.843	325.00m²
387	36.823	275.00m²
398	16.207	275.00m²
408	13.315	275.00m²
417	27.873	250.00m²
427	9.399	250.00m²
466	16.354	265.00m²
490	13.999	688.05m²
502	19.600	635.25m²
527	27.780	1100.00m²
553	19.177	355.00m²
593	44.536	353.10m²
637	50.253	180.00m²
794	14.667	452.40m²
806	18.992	312.00m²
TABELA DE MATRÍCULAS		
LOTÉ	MATRÍCULA	ÁREA
33	33.930	242.50m²
44	23.352	275.00m²
79	23.323	300.00m²
89	13.468	342.00m²
188	19.704	504.45m²
216	9.266	275.00m²
227	31.366	313.50m²
237	54.752	308.00m²
248	16.268	313.50m²
269	10.323	313.50m²
280	25.932	342.00m²
TABELA DE MATRÍCULAS		
LOTÉ	MATRÍCULA	ÁREA
14	32.435	350.00m²
26	17.499	300.00m²
38	28.747	780.00m²
50	10.433	300.00m²
89	15.914	350.00m²
101	11.753	318.50m²
113	10.508	312.00m²
125	26.926	312.00m²
174	37.543	361.00m²
224	6.548	331.50m²
235	9.698	286.00m²