


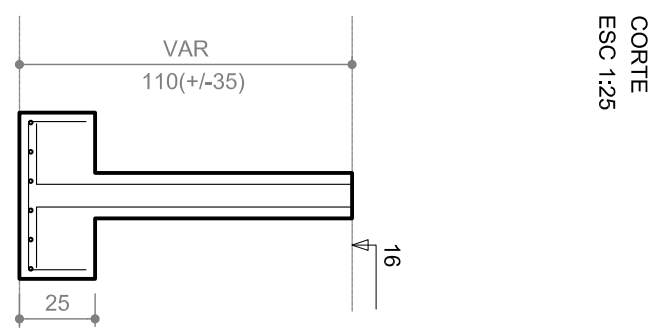
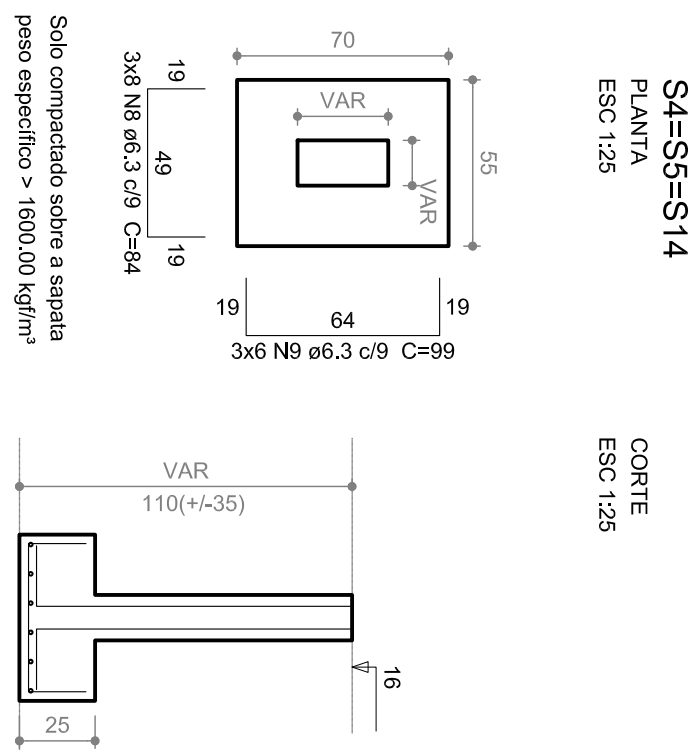


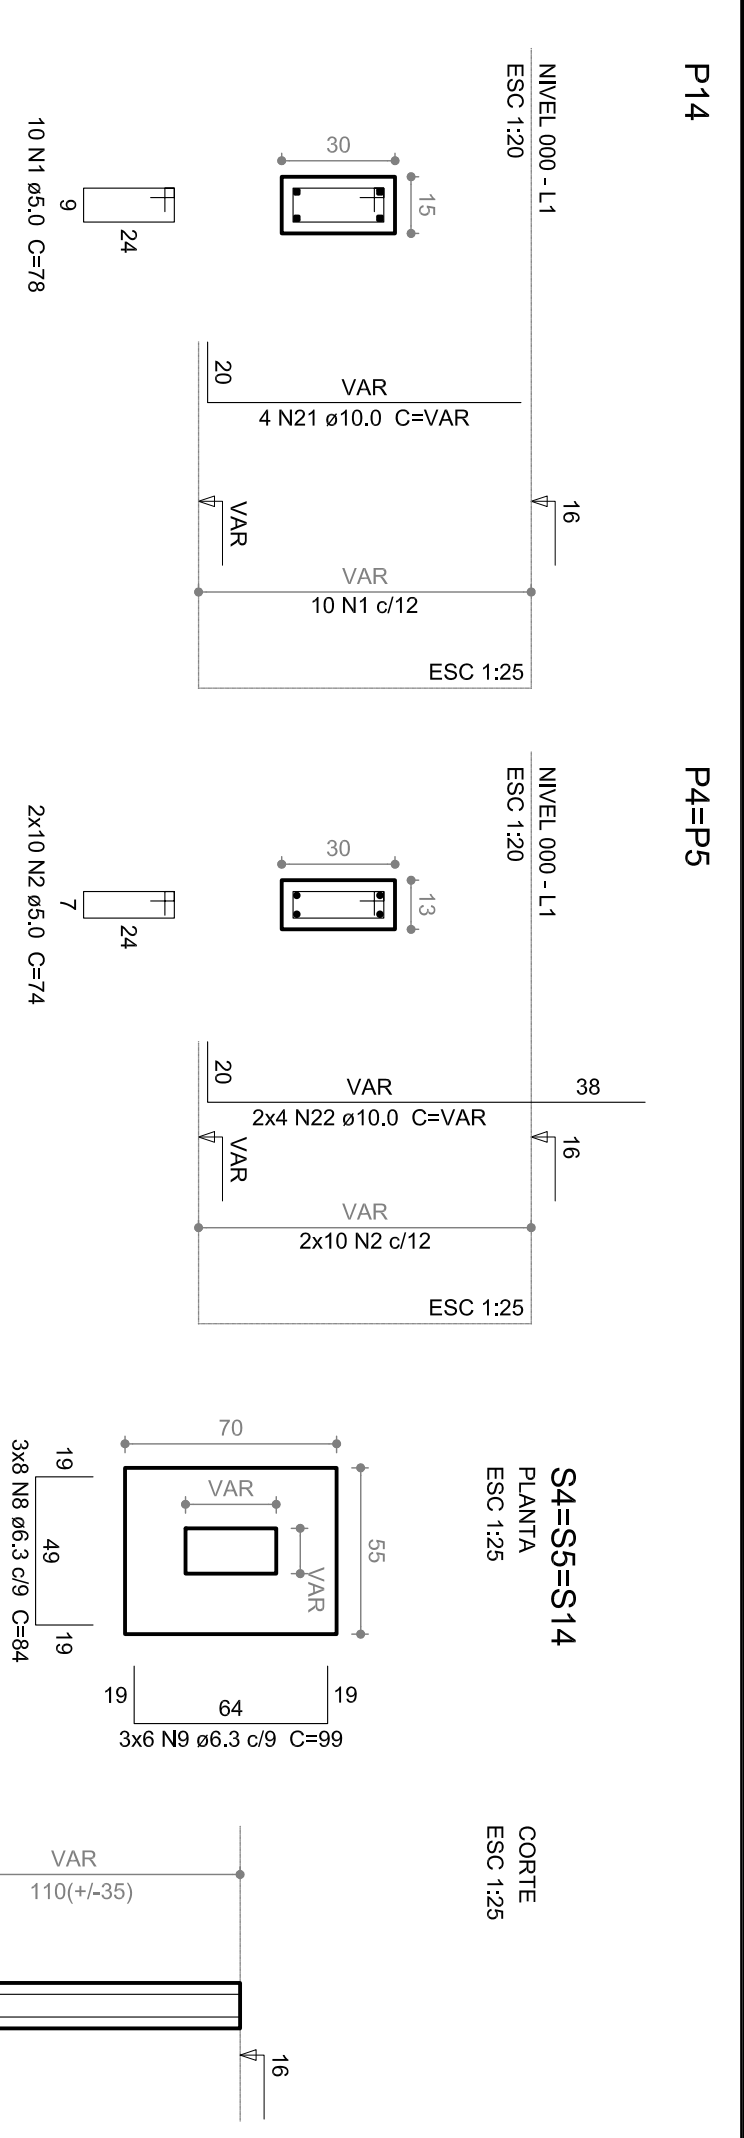


P22=P25

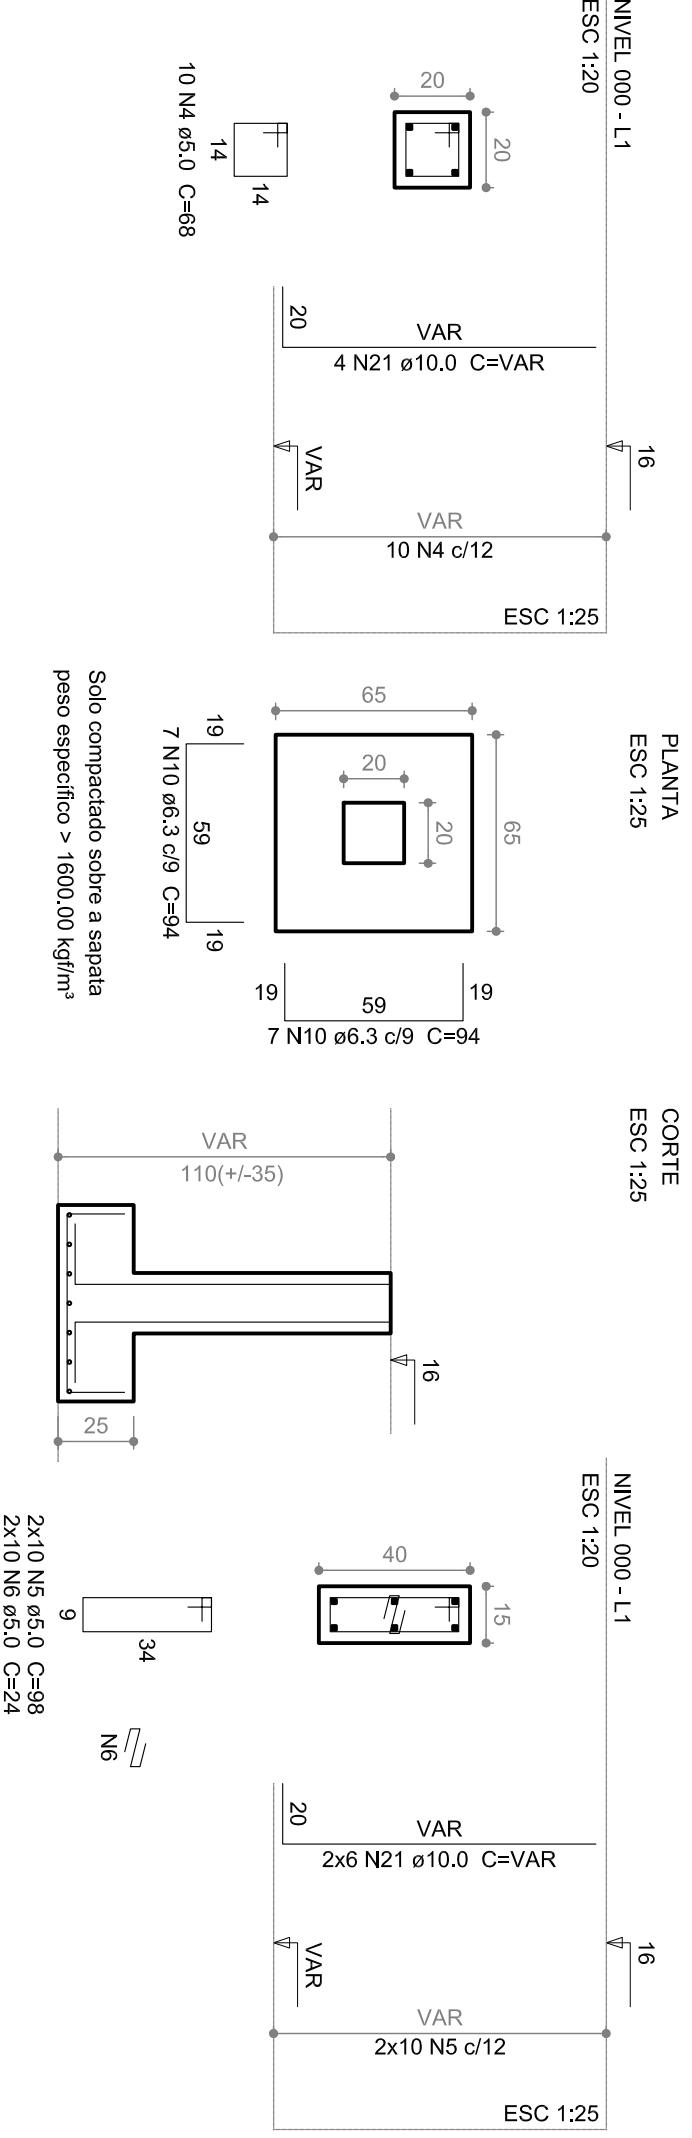


P23=P24

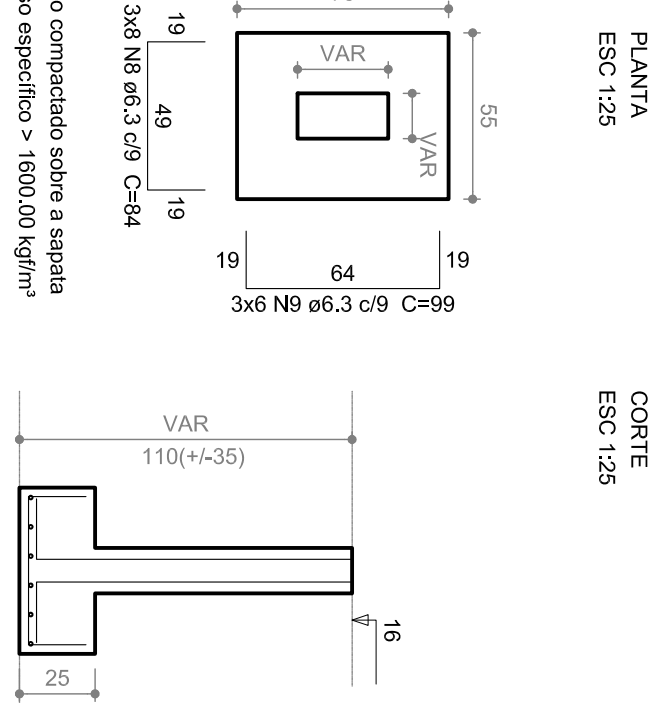


P19=P21

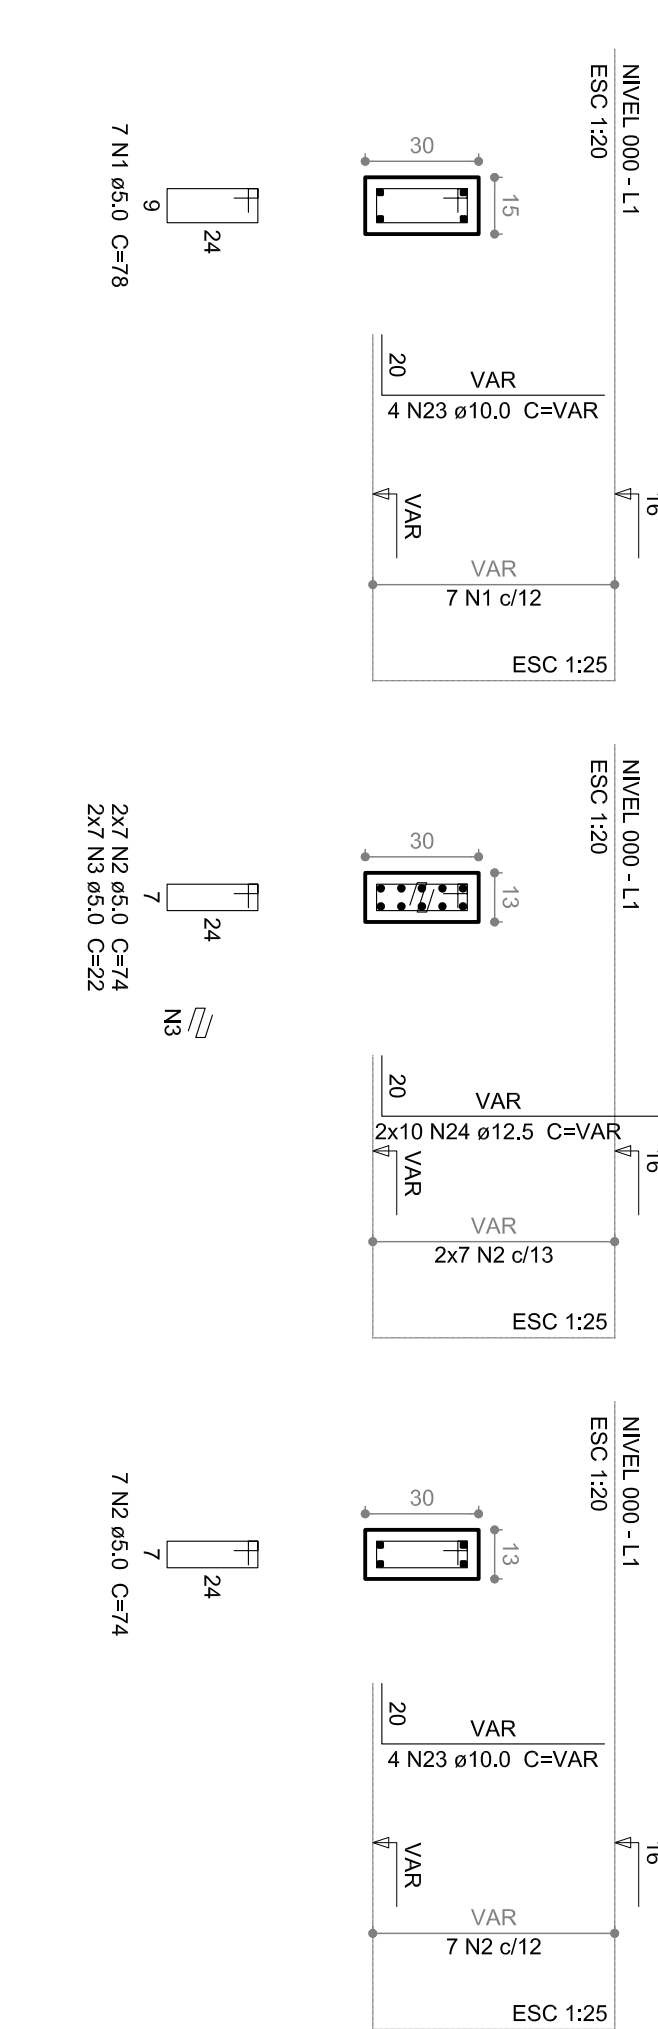


P20

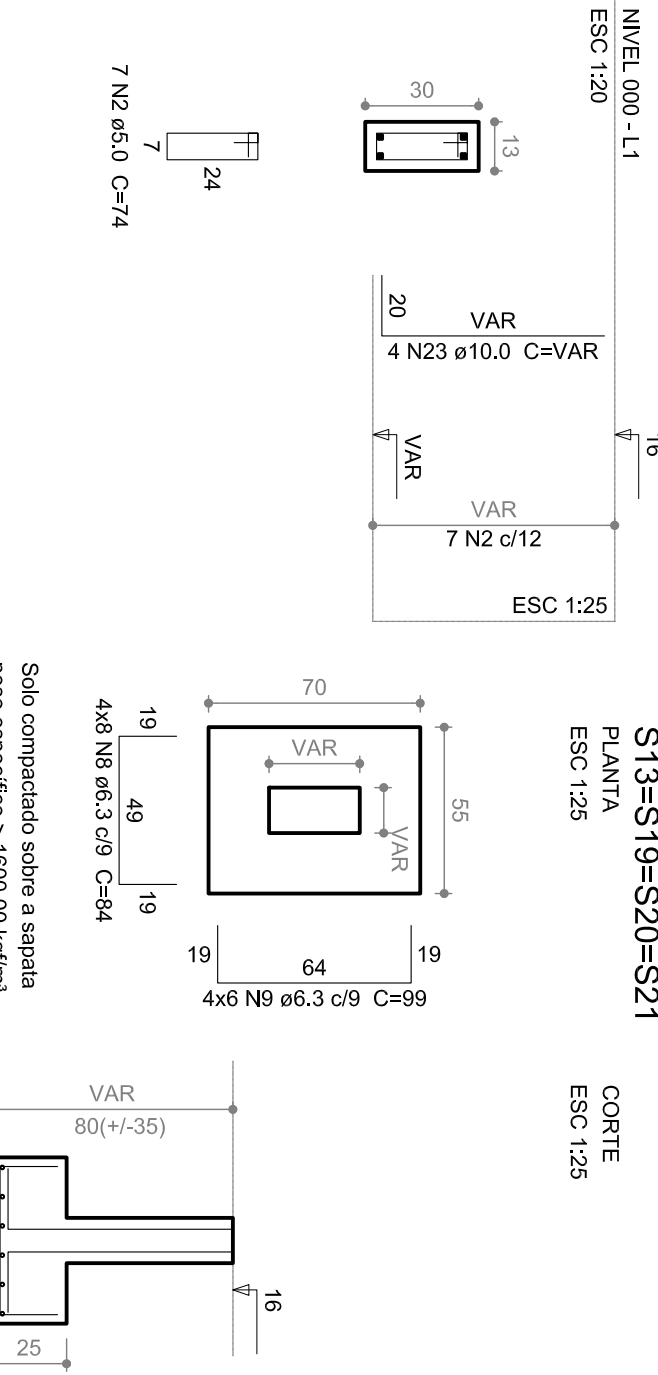


P1=P2

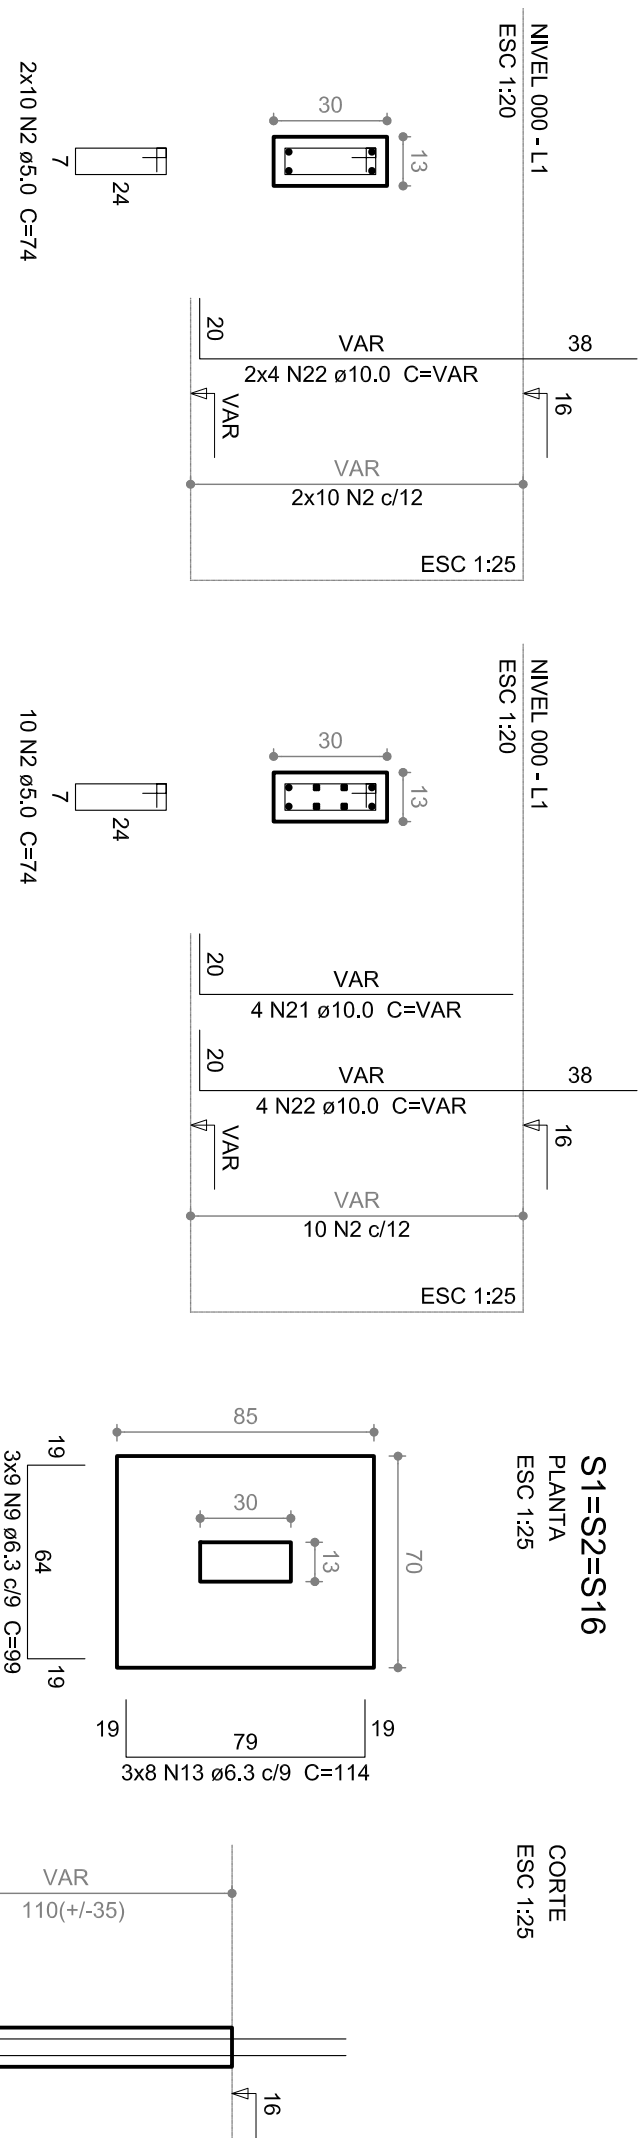


P16

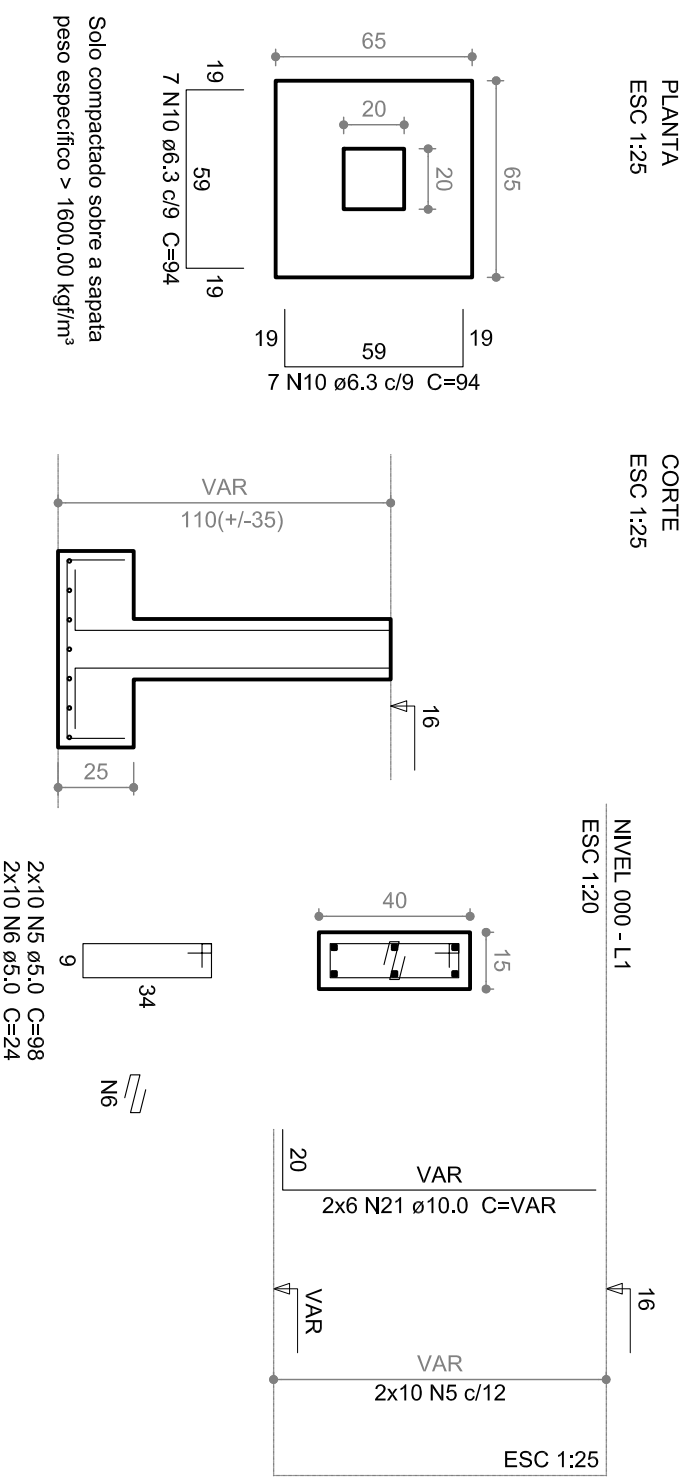


P17

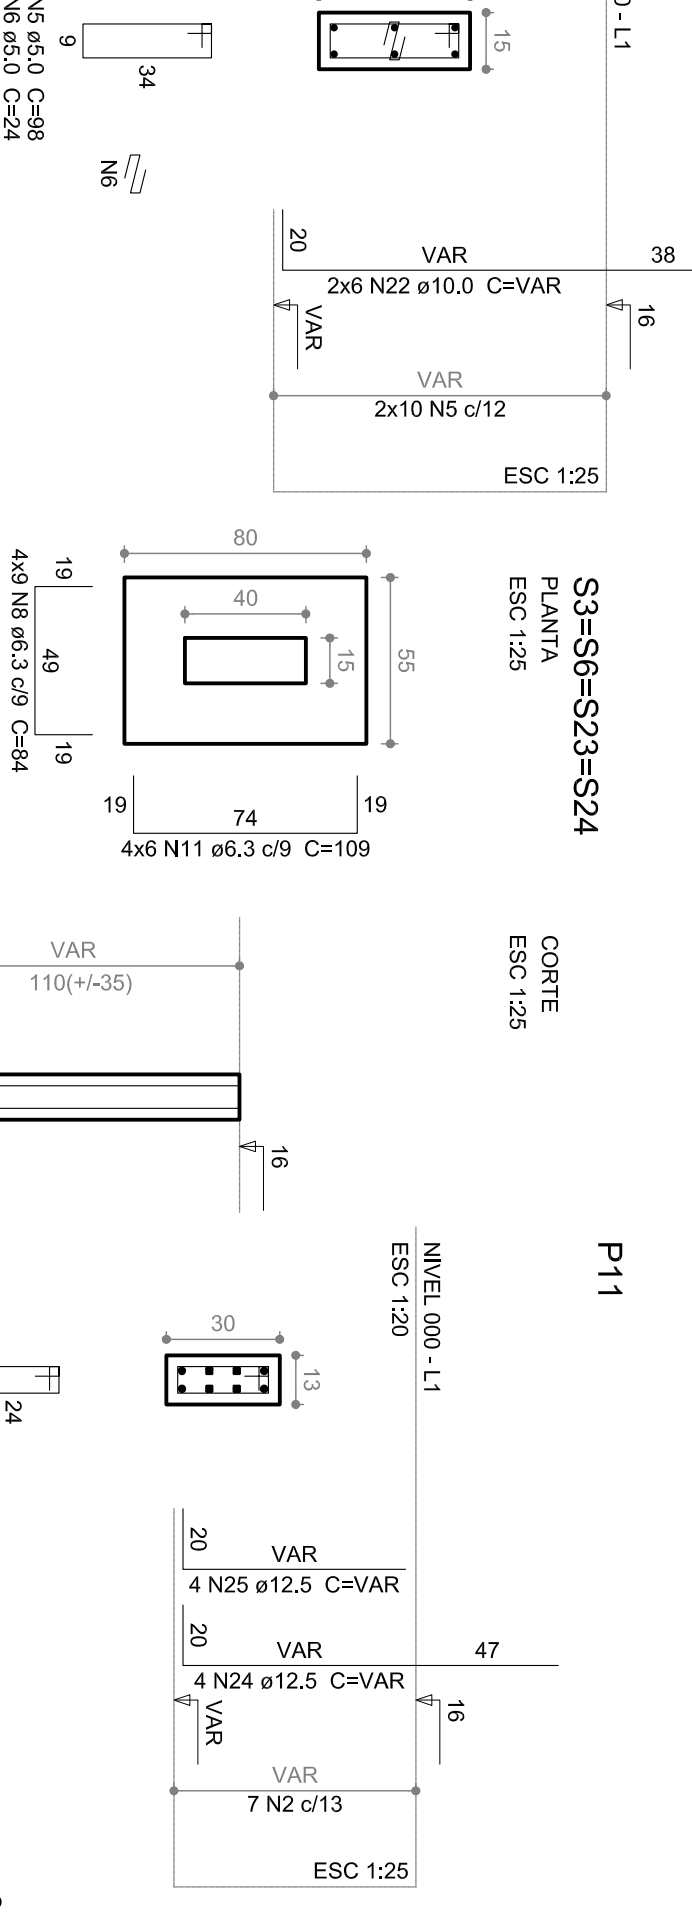


P11

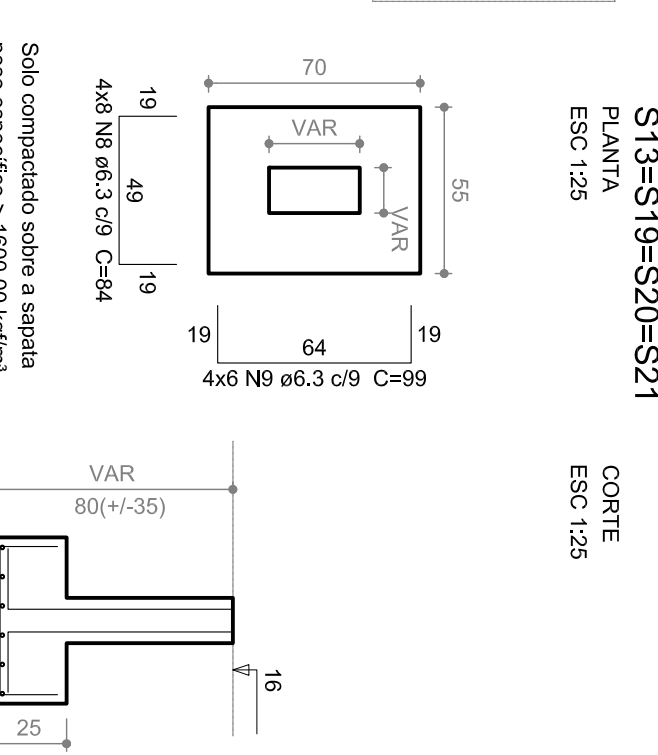


P12

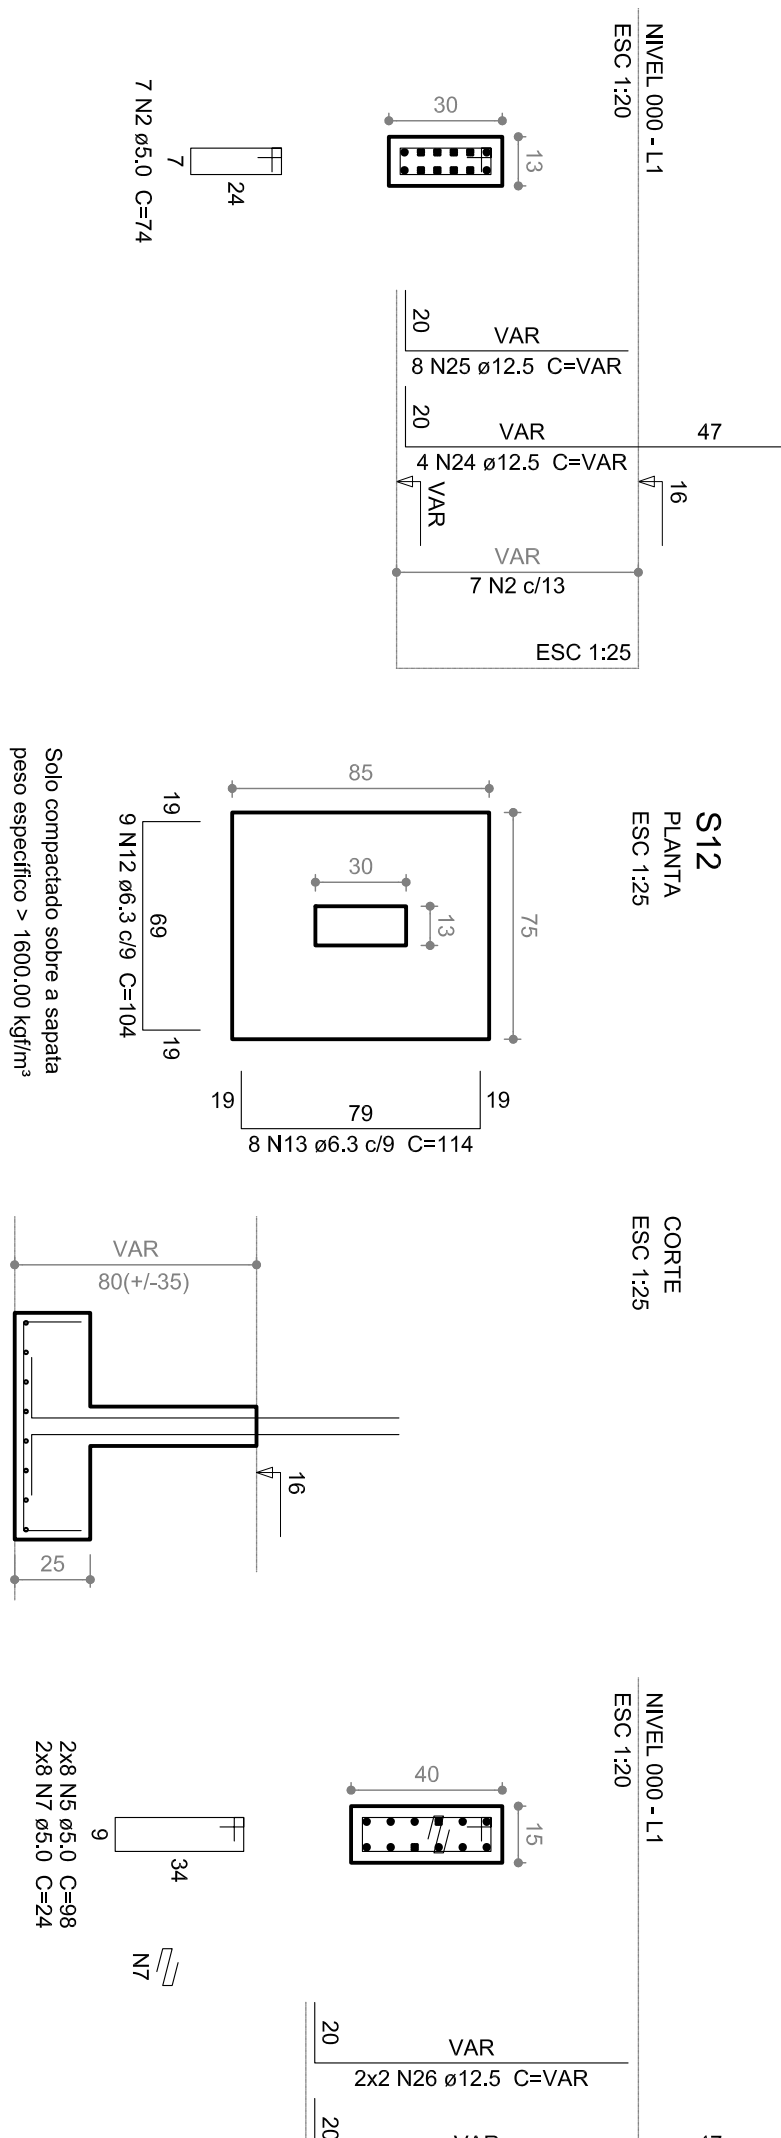


P7=P10

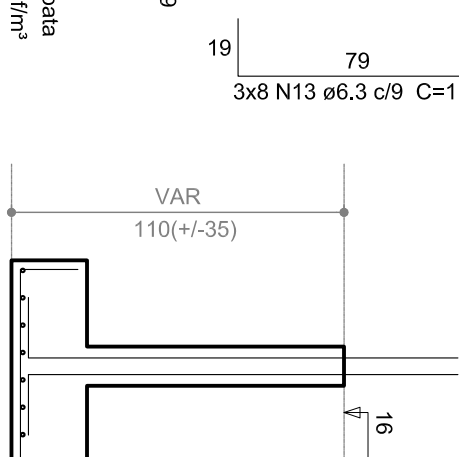


P15=P18

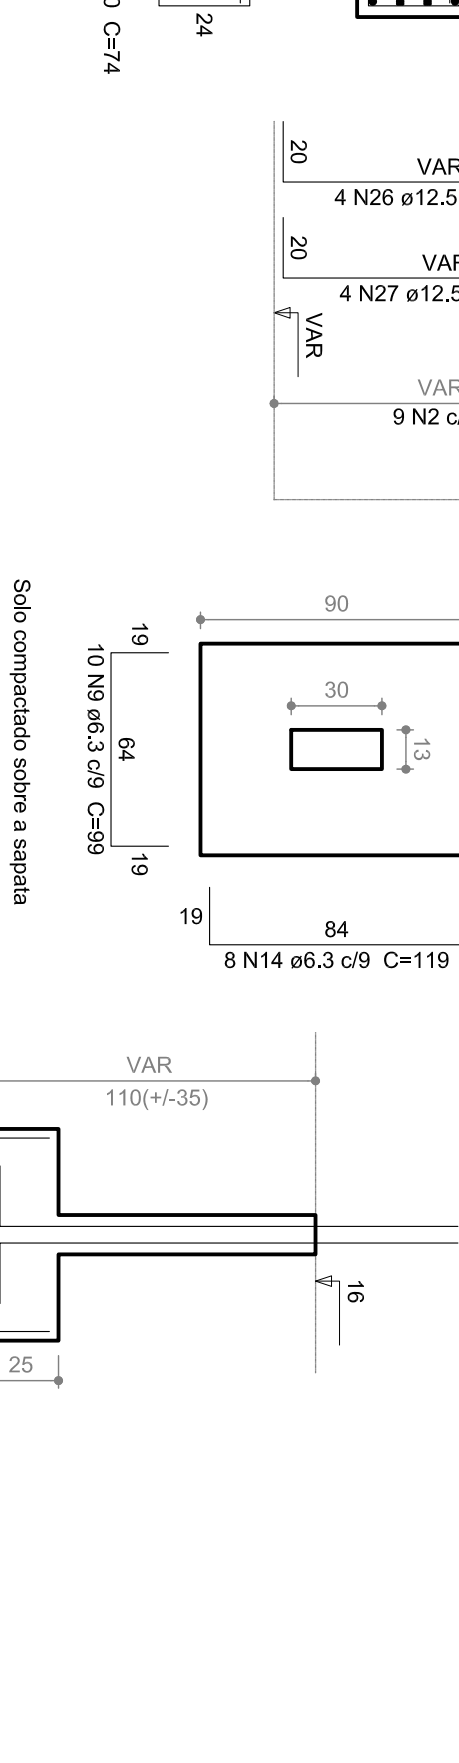

P8

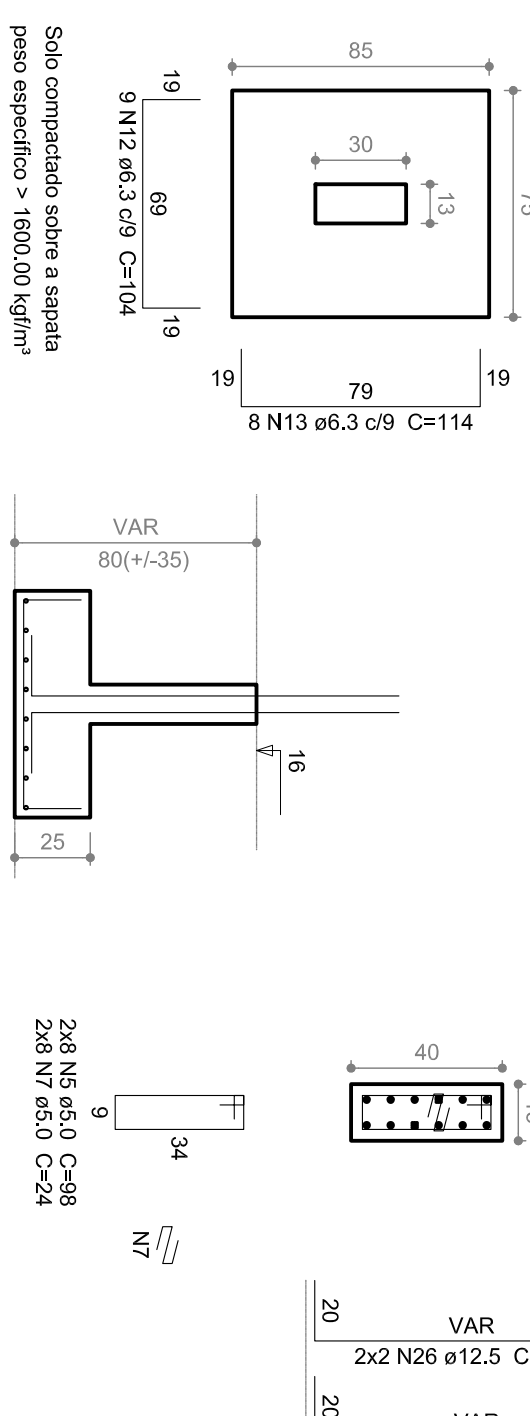

P9

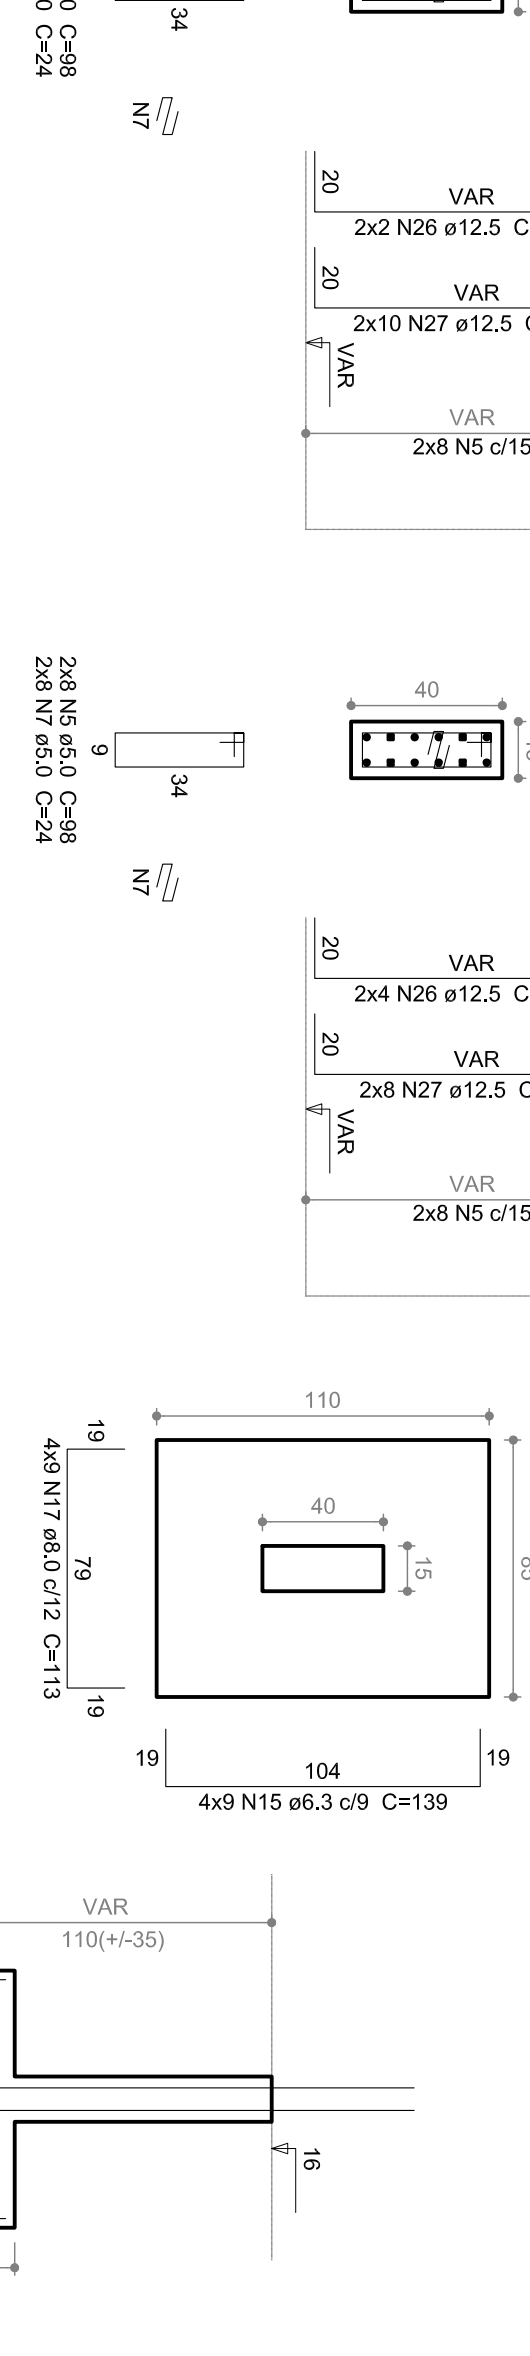

ACO	N	DIAM (mm)	QUANT (unidade)	UNIT (mm)	C TOTAL (mm)
CA50	1	5,0	108	17	1826
CA50	11	6,3	32	104	2616
	12	6,3	16	104	1664
	13	6,3	32	114	3648

ACO

DIAM (mm)

C TOTAL (mm)

PESO + 10 % (kg)

CA50

8,0

63,8

36,4

CA50

10,0

93,7

63,5

CA50

12,5

145,5

154,1

PESO TOTAL (kg)

335,2



Resumo do aço

Volume de concreto (C=25) = 4,95 m³

Área de forma = 42,34 m²