




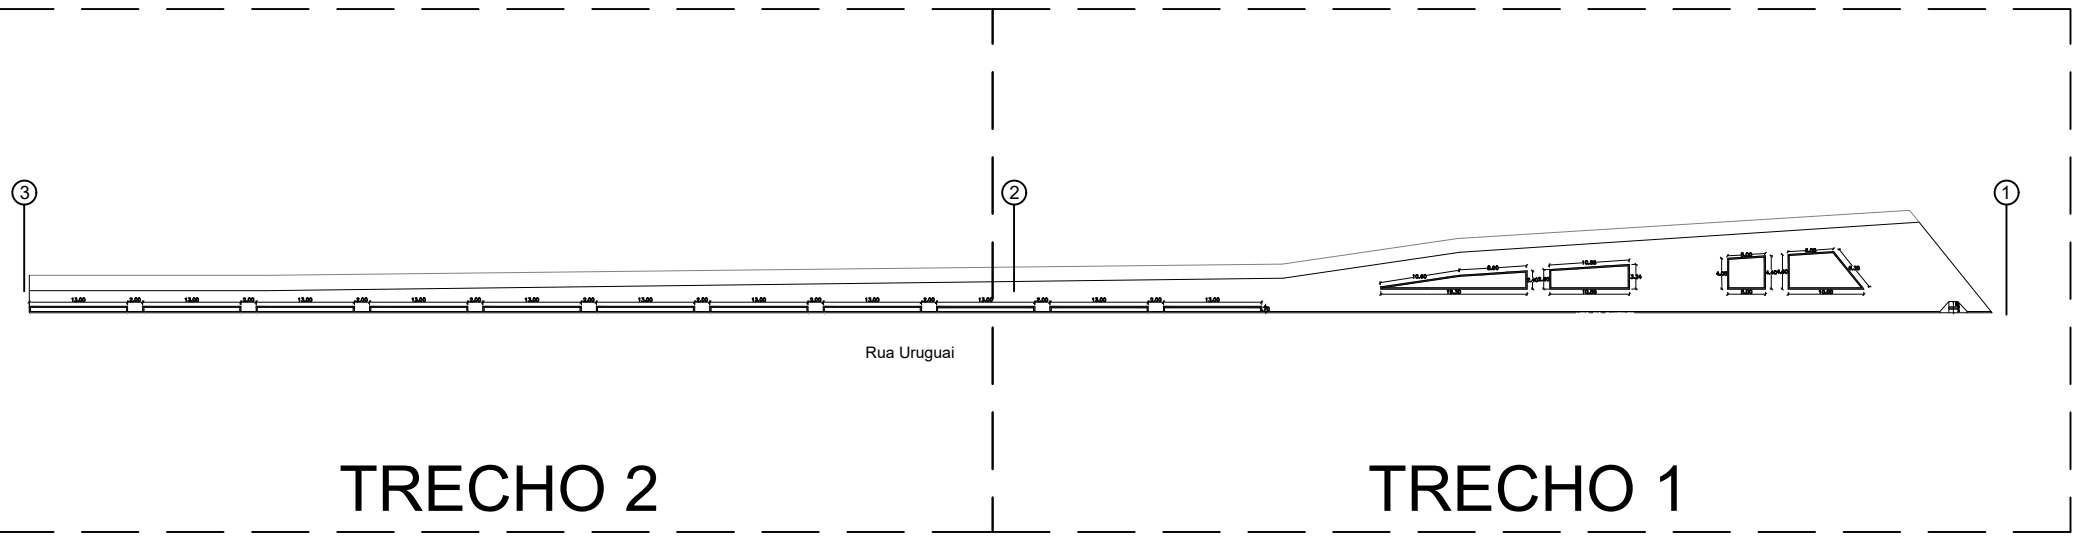

TRECHO 1  
ESC.: 1/175

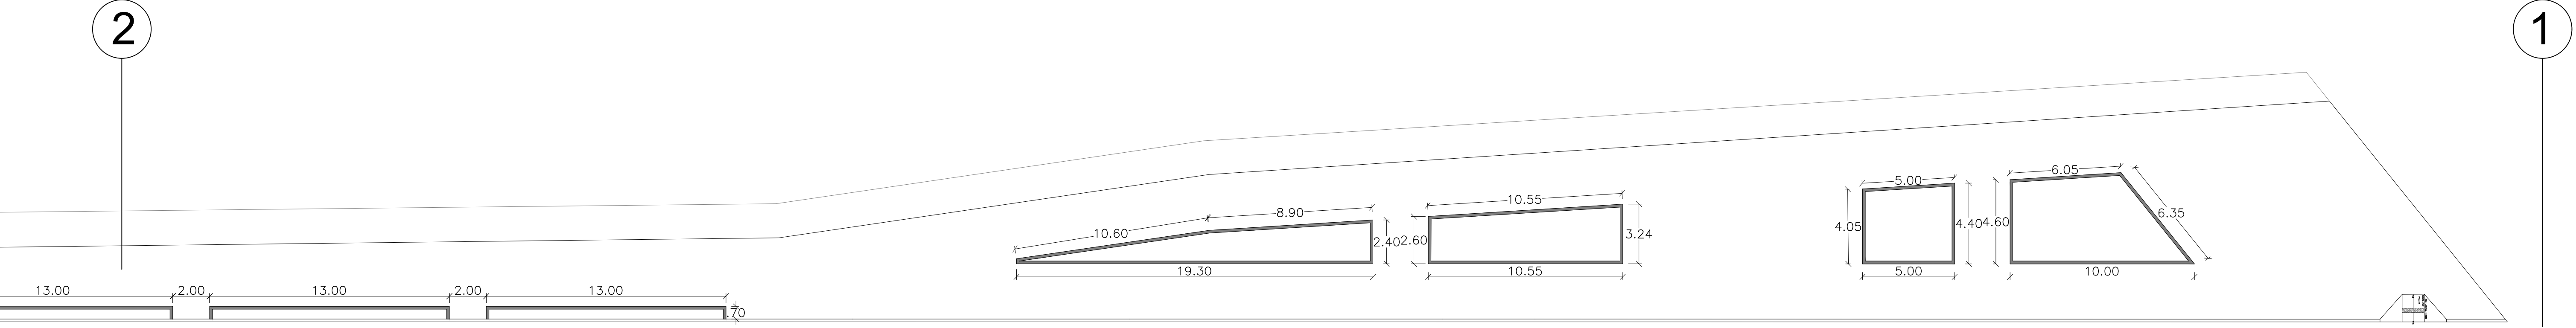

TRECHO 2  
ESC.: 1/175

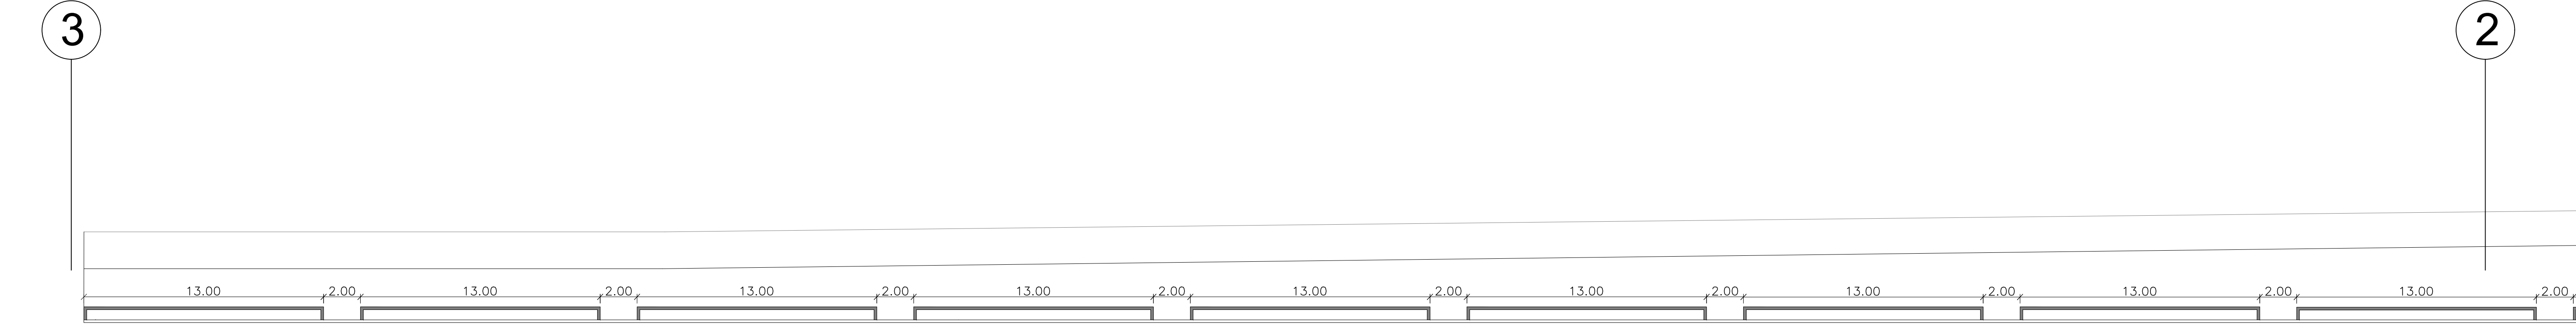

Rua Uruguai

GUIA DE MEIO-FIO PRÉ MOLDADO  
275 m